



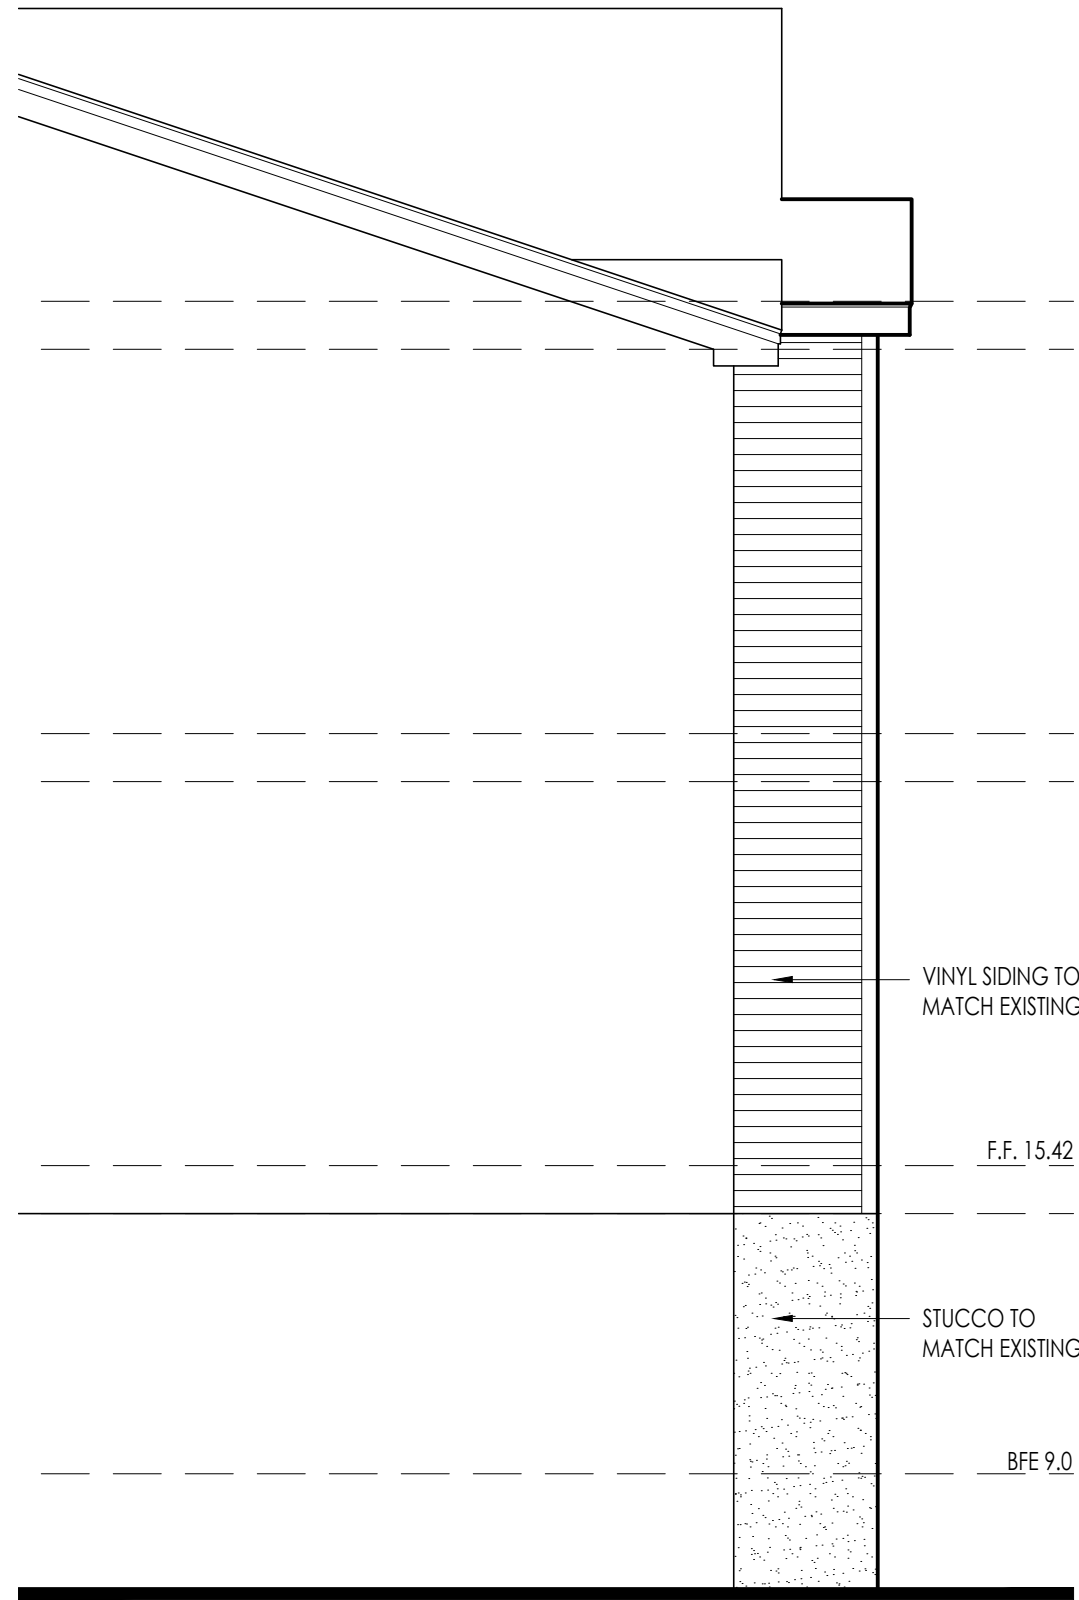

PARTIAL FRONT ELEVATION
SCALE:1/4"=1'-0"

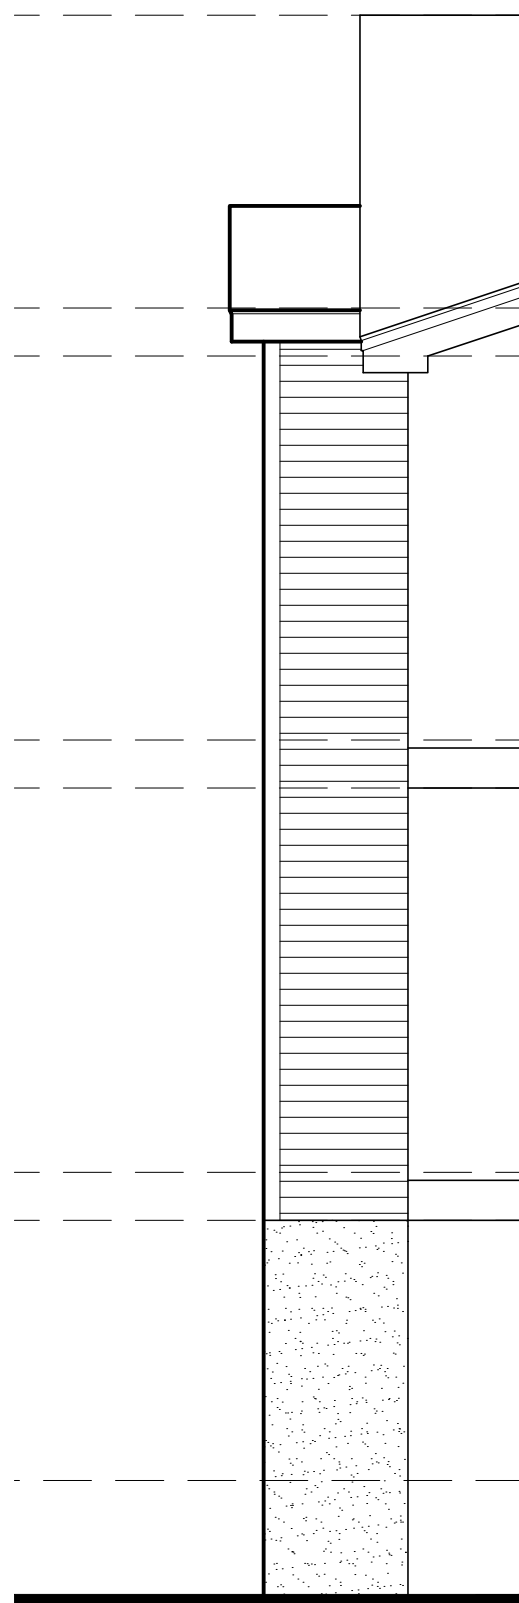

PARTIAL REAR ELEVATION
SCALE:1/4"=1'-0"



PARTIAL RIGHT ELEVATION
SCALE:1/4"=1'-0"

REVISIONS		
REV #	DATE	NOTES
1	5.28.25	MISC. REVISIONS



McAfee
ARCHITECTS

105 ROOSEVELT BLVD., SUITE 1A
MARMORA, NEW JERSEY
609.513.1258



JAMES E. MCAFEE
NEW JERSEY REGISTERED ARCHITECT
NO. 21A101800000

ELEVATOR ADDITION

10 55TH STREET
SEA ISLE CITY, NEW JERSEY

Lane Residence

DRAWN BY:	J.M./M.S.
CHECKED BY:	J.M.
DATE:	3.21.25
PROJECT #:	24719

SCHEMATIC
PLANS

P2