




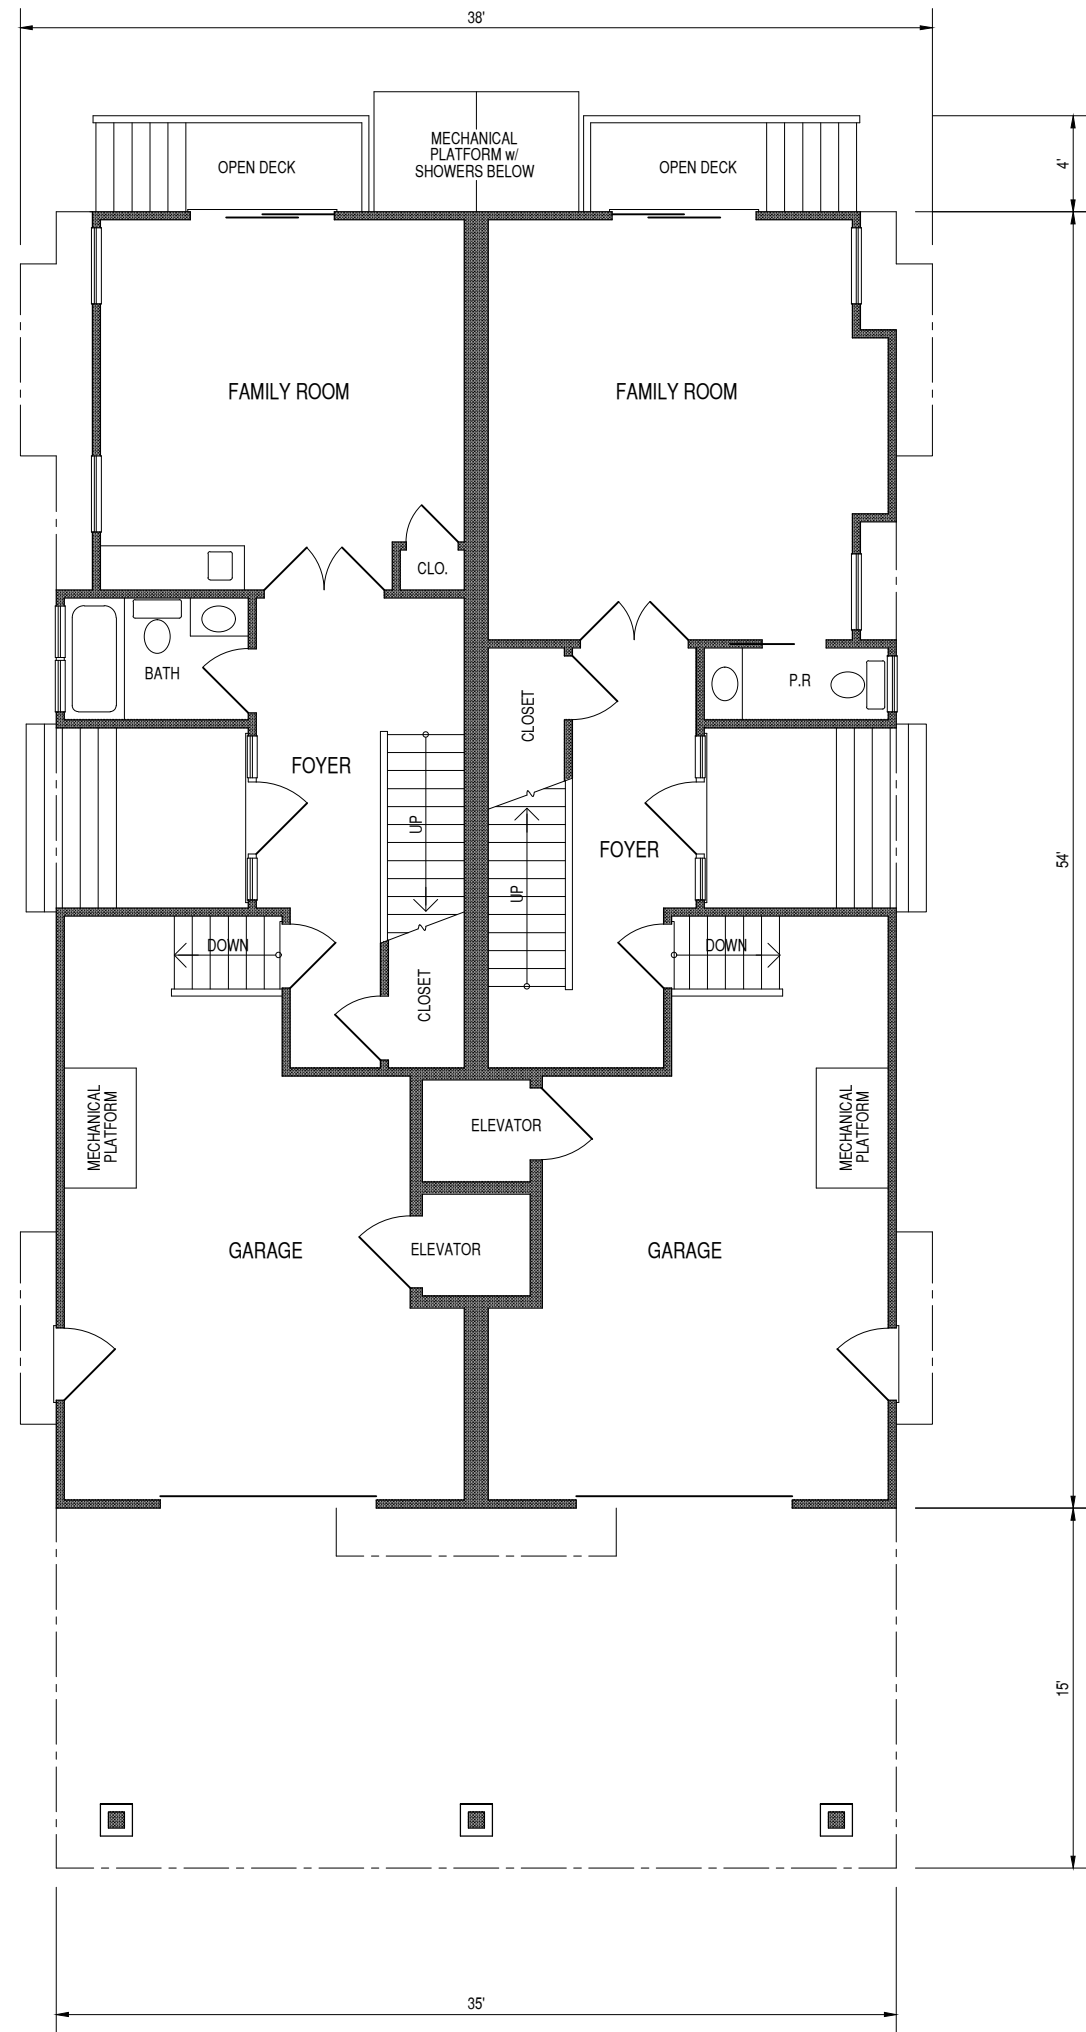

FIRST FLOOR PLAN
SCALE: 1/8" = 1'-0"

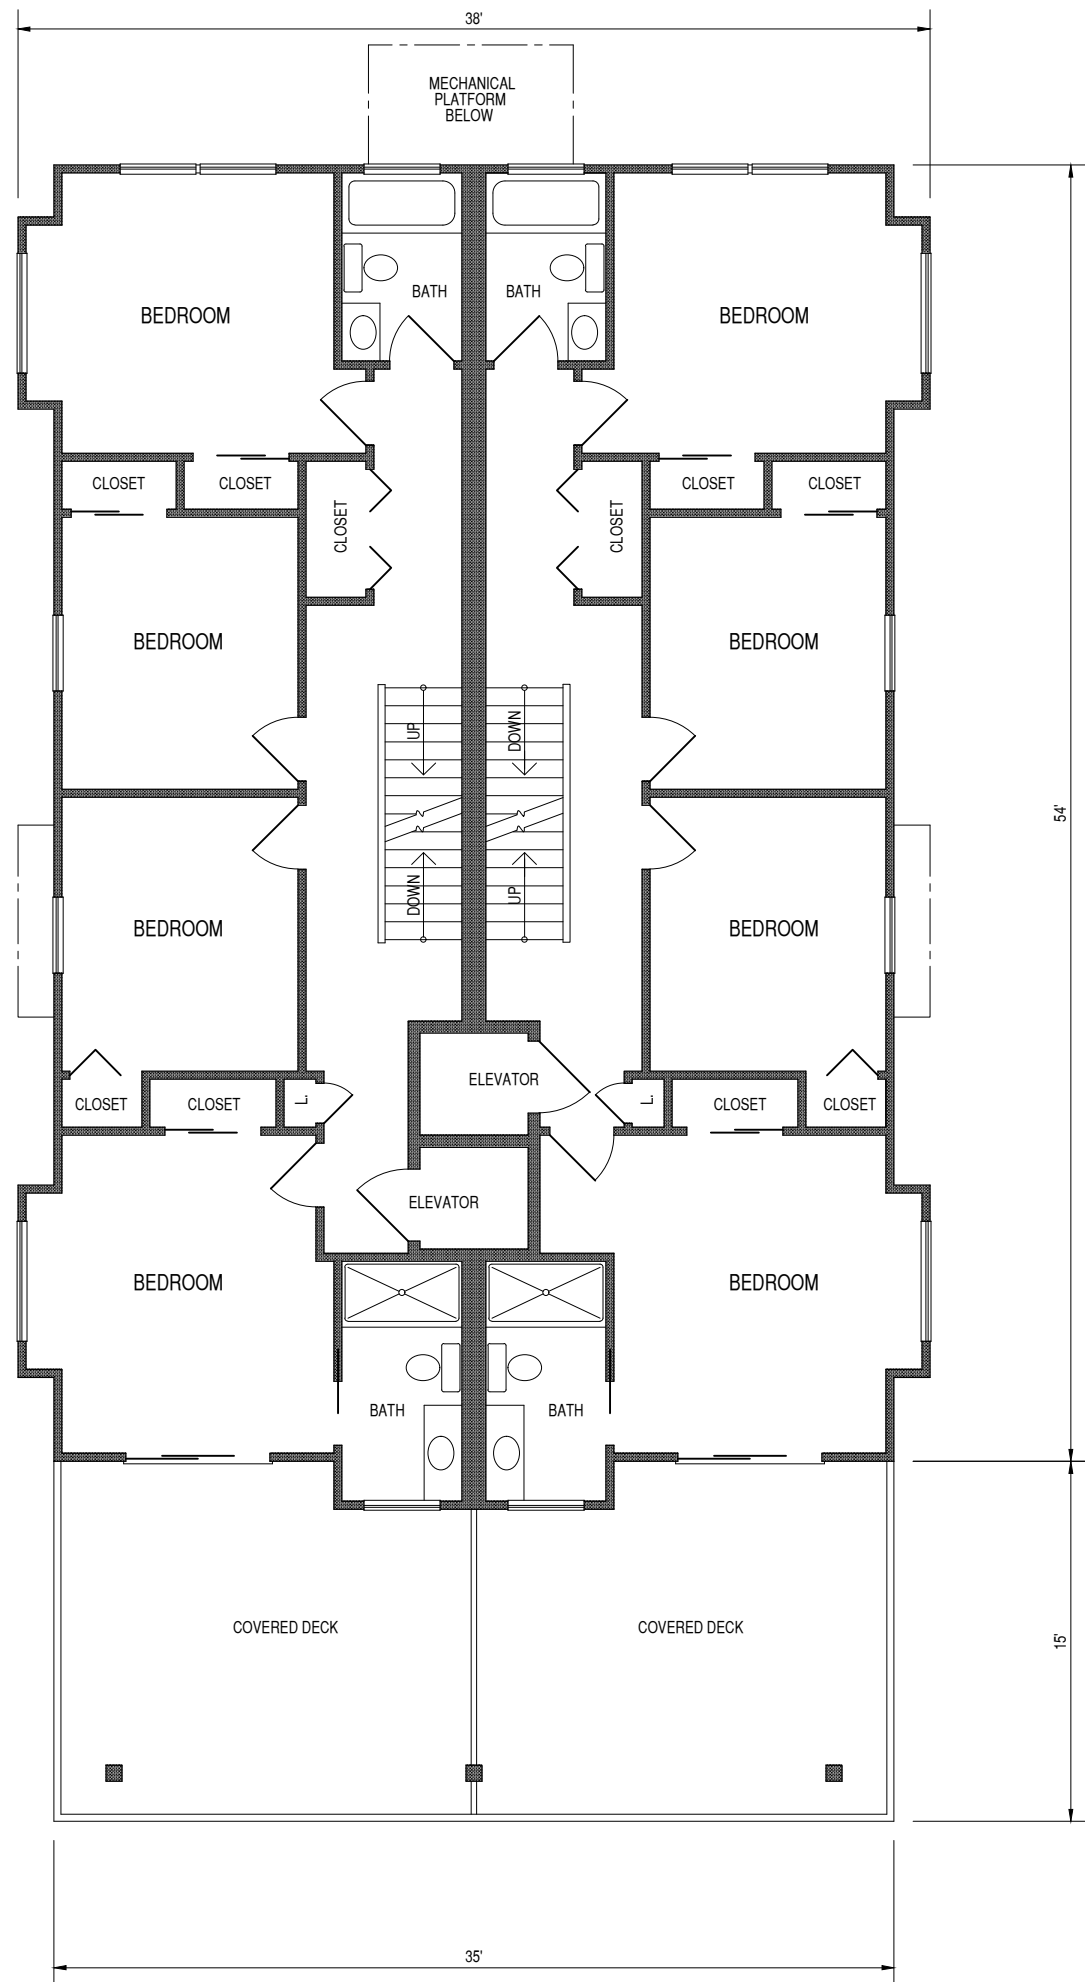

SECOND FLOOR PLAN
SCALE: 1/8" = 1'-0"

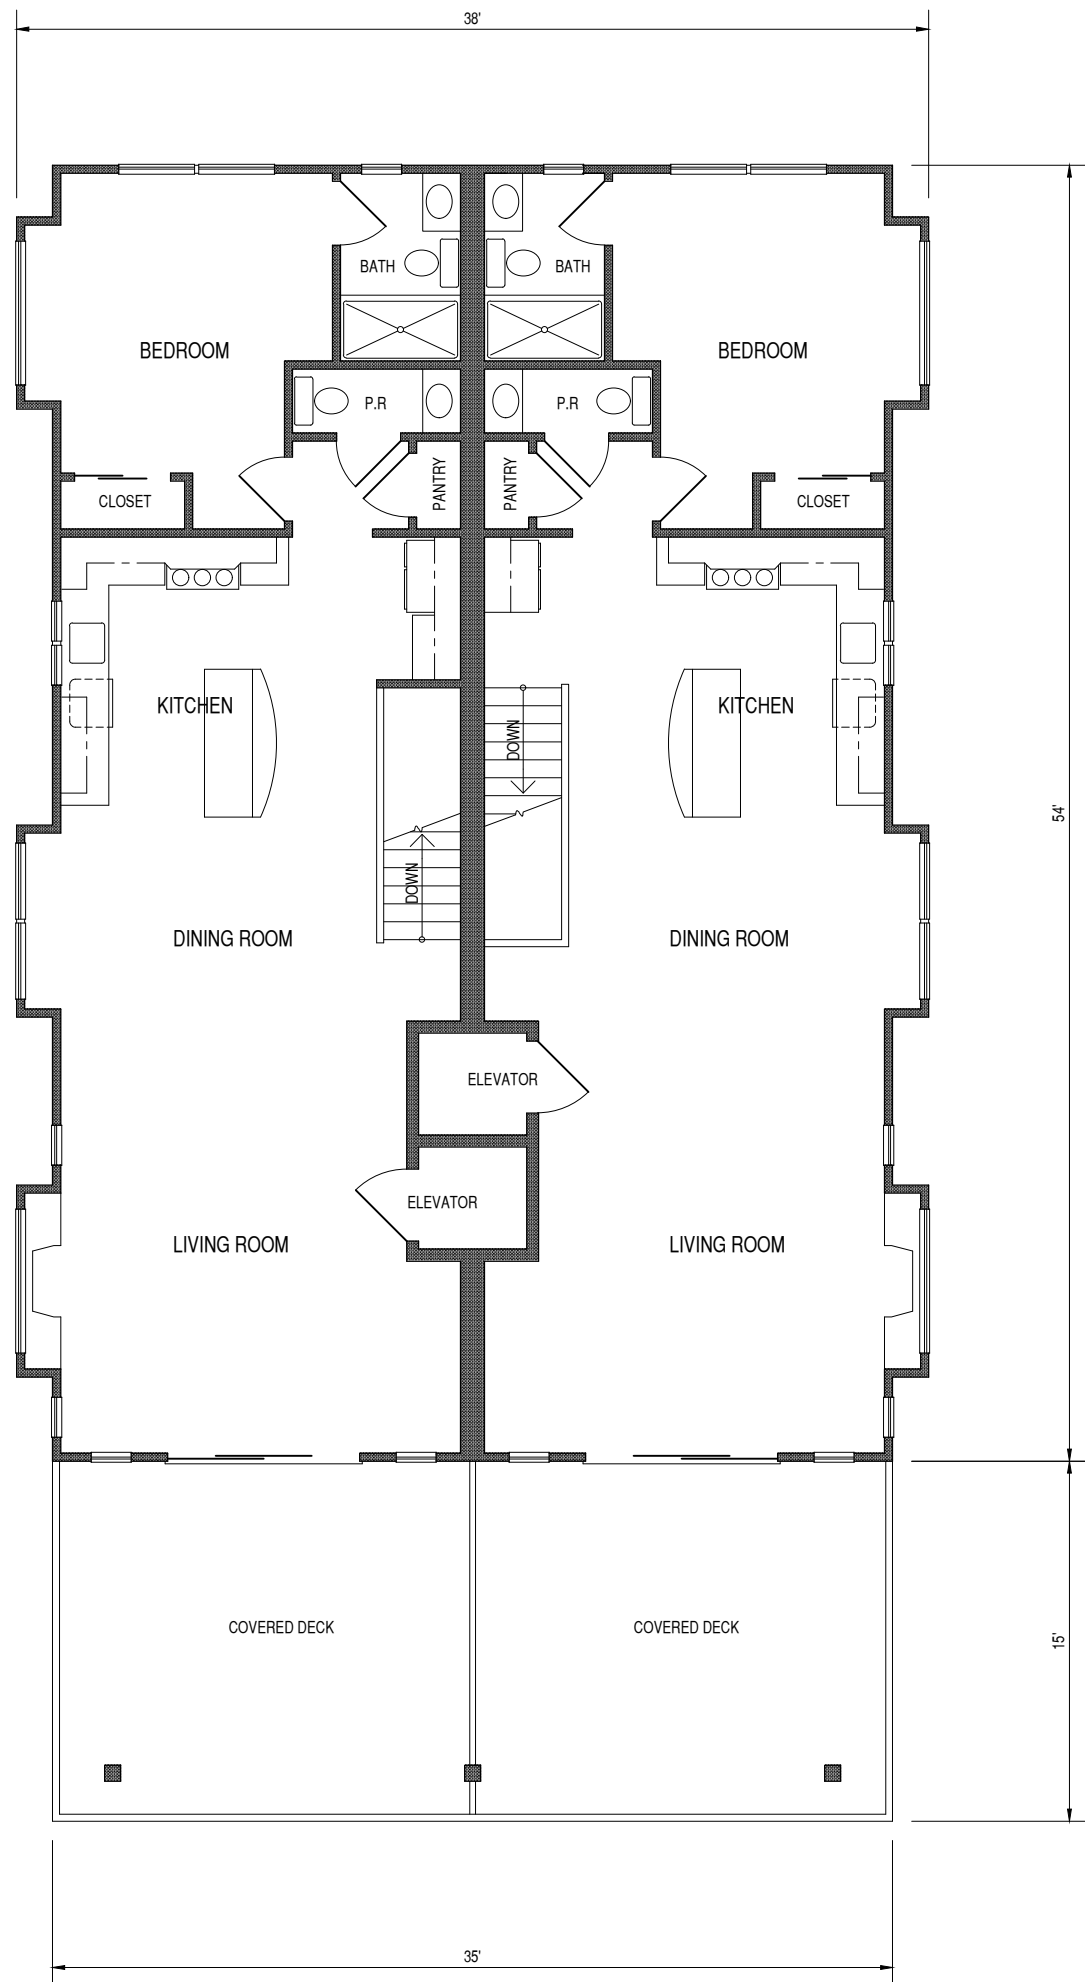

THIRD FLOOR PLAN
SCALE: 1/8" = 1'-0"

The FLOOR PLANS and EXTERIOR VIEWS PRESENTED in this EXHIBIT REPRESENT a CONCEPTUAL DESIGN and ARE SUBJECT to ENHANCEMENT and REFINEMENT DURING the DESIGN DEVELOPMENT and CONSTRUCTION DOCUMENTATION PHASES of the PROJECT



FRONT ELEVATION
SCALE: 1/8" = 1'-0"



RIGHT SIDE ELEVATION
SCALE: 1/8" = 1'-0"



REAR ELEVATION
SCALE: 1/8" = 1'-0"

ANDREW C. SHAWL, P.E., L.L.C.
6 LAKE CORSON LANE
MARMORA, N.J. 08223
(609)846-3975 FAX: (609)249-3860 EMAIL: ashawl@protonmail.com
ANDREW C. SHAWL P.E. N.J. PROFESSIONAL ENGINEER
License No. 24GE04012700

104 - 50th STREET
BLOCK 50.03 - LOTS 22.02, 23.01 and 23.02
SEA SLE CITY, CAPE MAY COUNTY, NJ
SITE PLAN VARIANCE PLAN

DATE	BY	REVISION
11-01-24	WE	AS NOTED

DRAWN BY: WE/JS	CHECKED BY: ACS	SCALE: AS NOTED
DATE: 10-11-2023	SHEET No.: 3 of 3	