

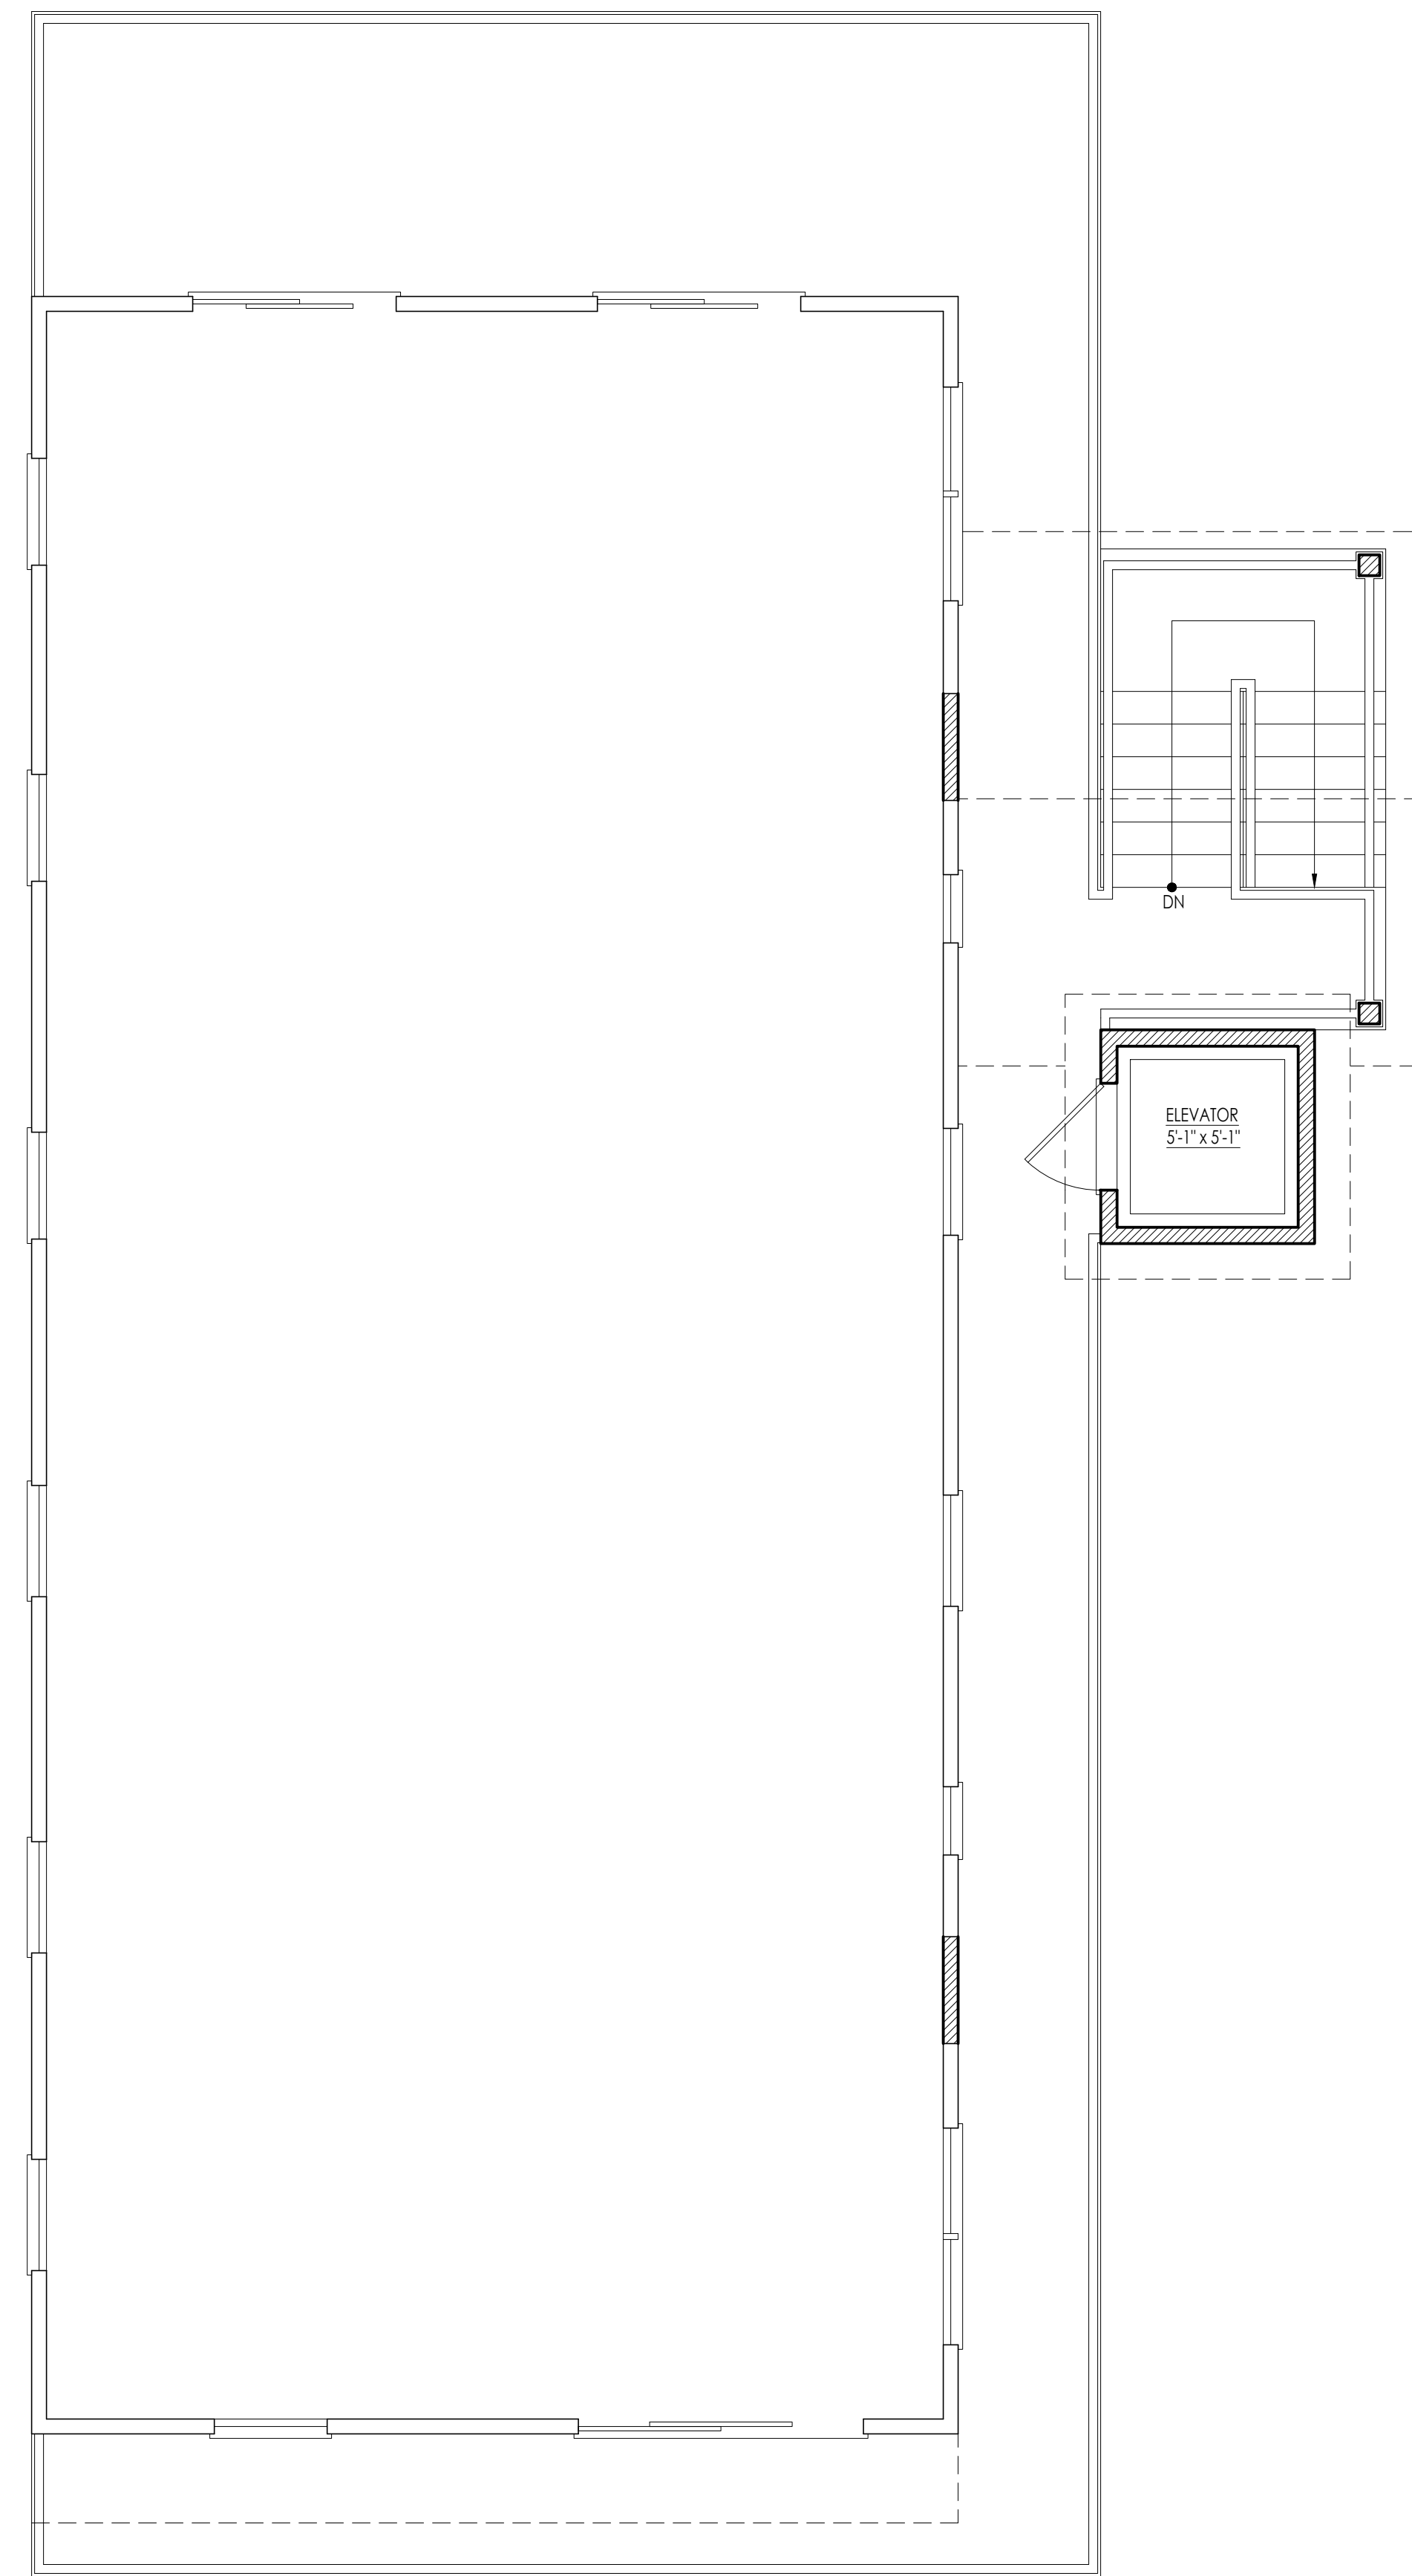


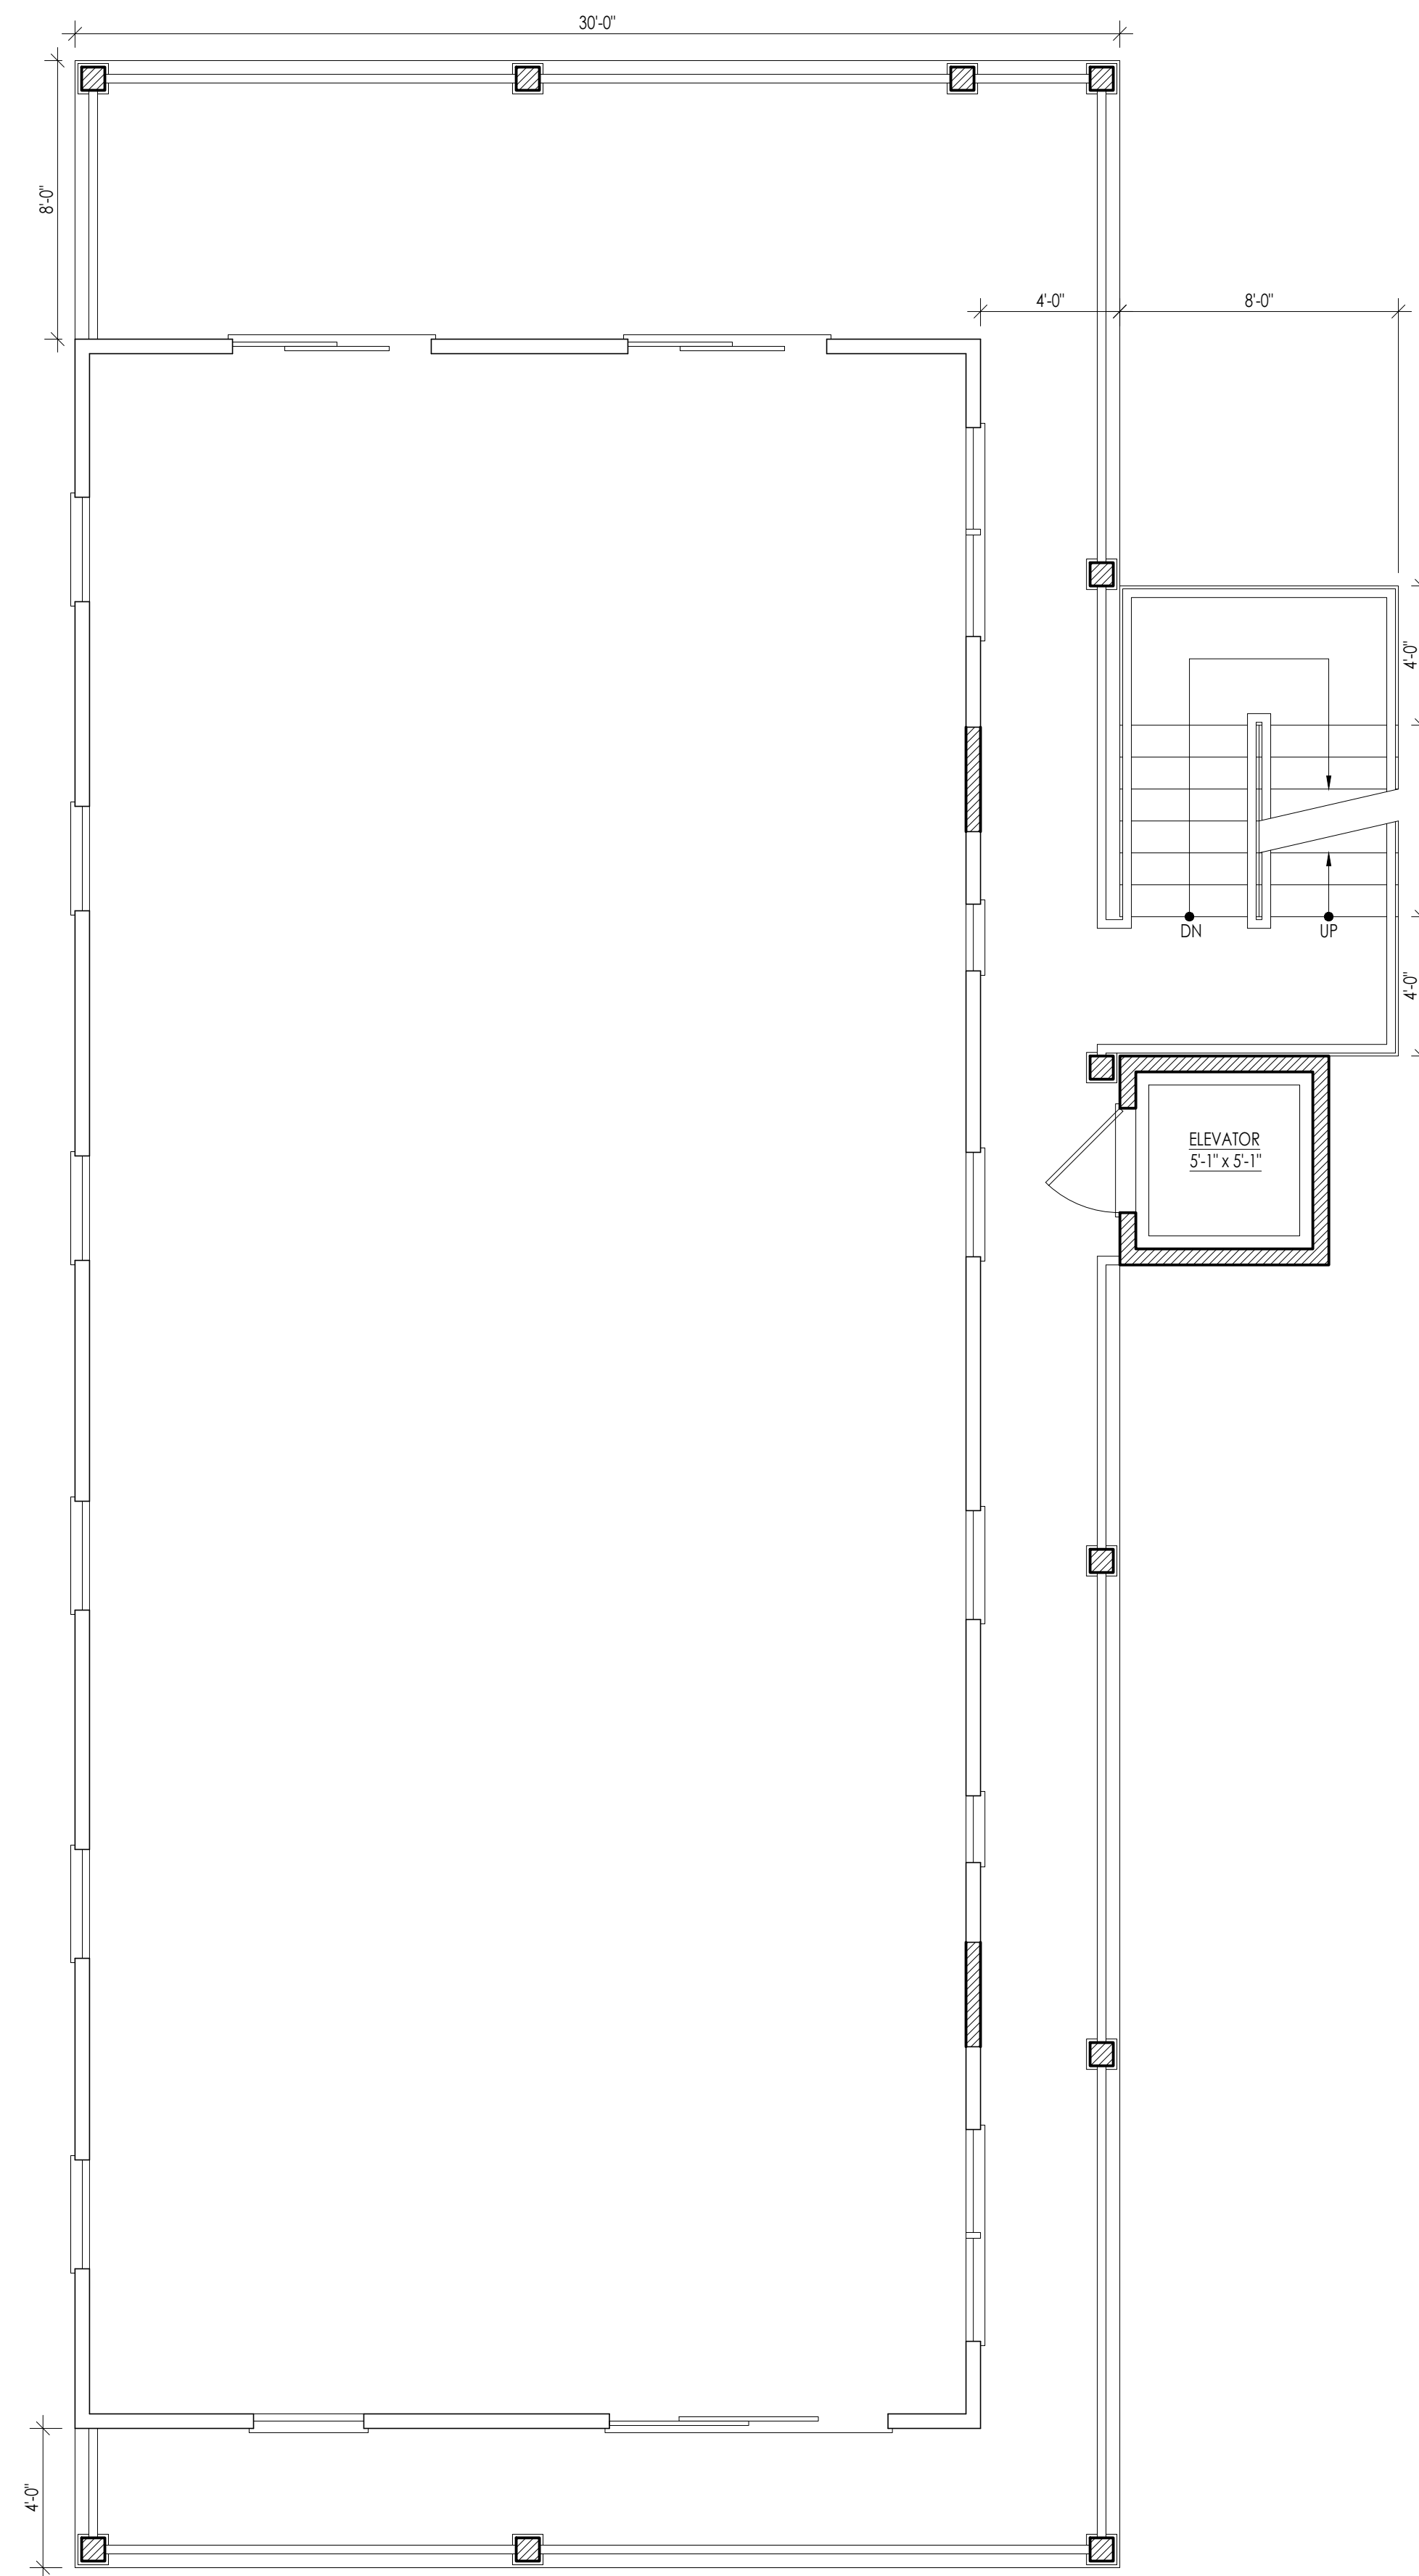

REVISIONS		
REV #	DATE	NOTES
2	6.15.26	CLIENT MTG.

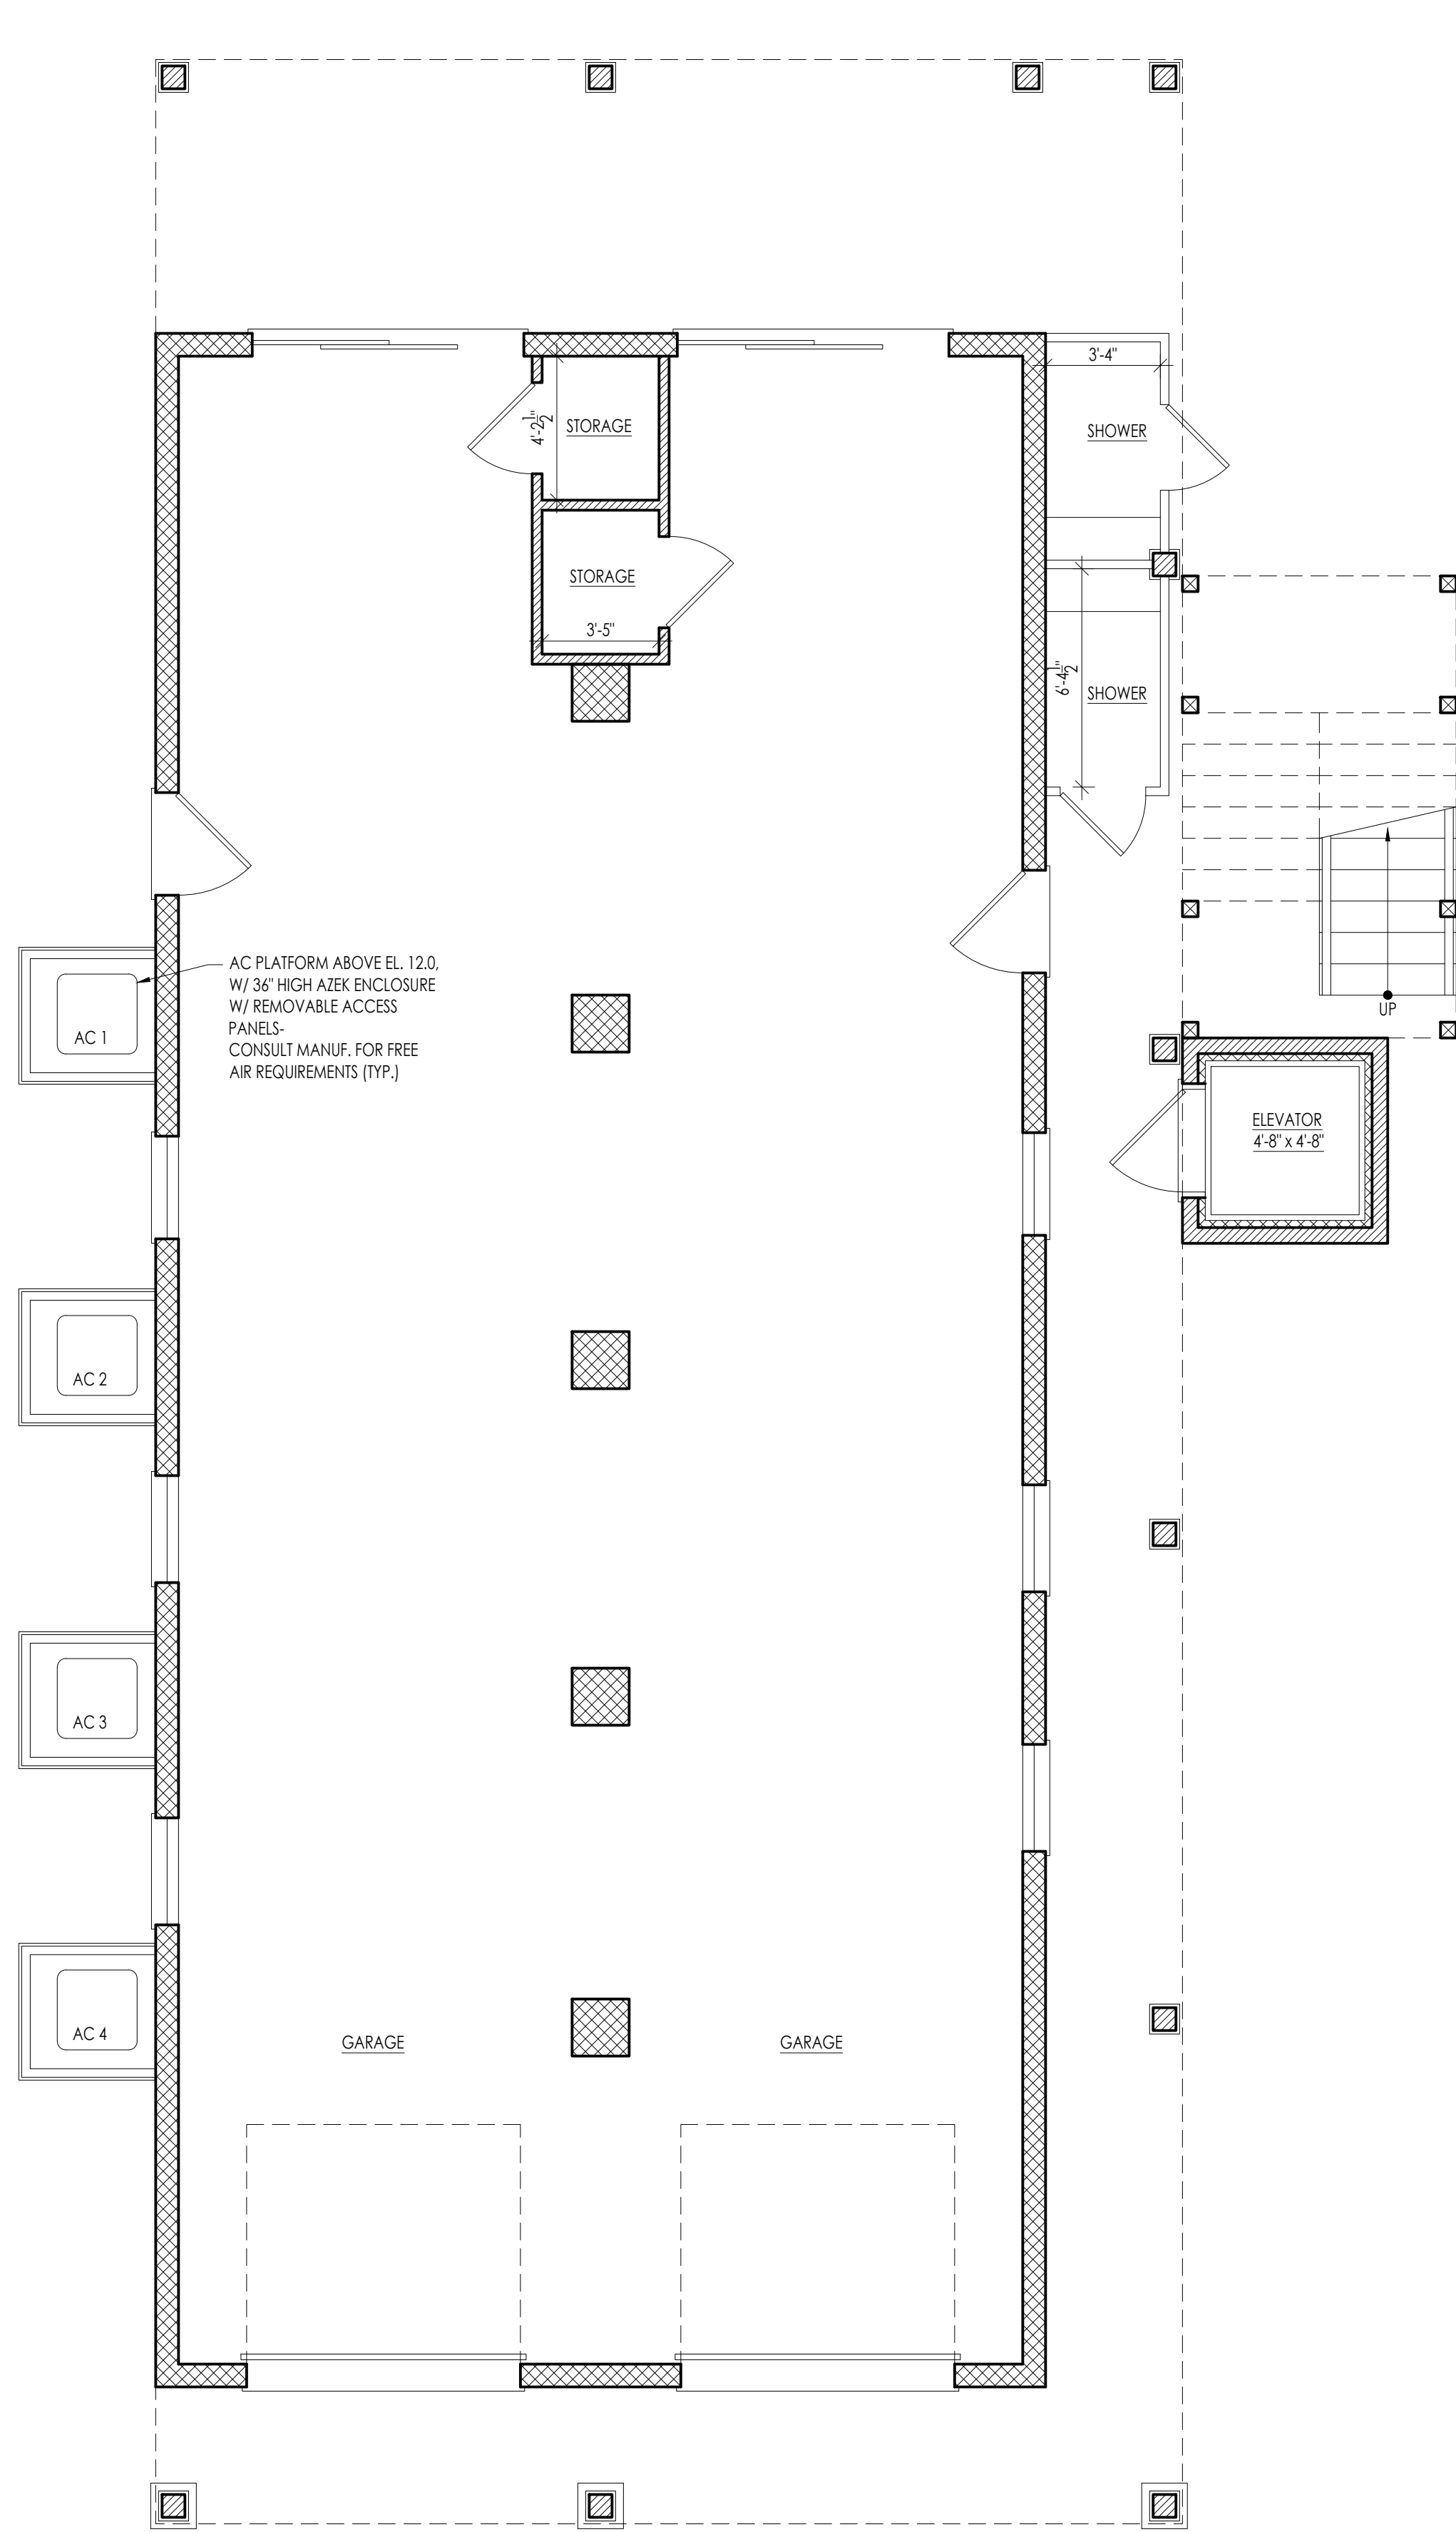

105 ROOSEVELT BLVD., SUITE 1A
MARMORA, NEW JERSEY
609.513.1258

JAMES E. MCAFFEE
NEW JERSEY REGISTERED ARCHITECT
NO. 21A101800000

RENOVATION TO EXISTING
SINGLE FAMILY RESIDENCE

BLOCK 42.06 LOT 35&36
382 43RD STREET
SEA ISLE CITY, NEW JERSEY

Dolio Residence

DRAWN BY: J.M.
CHECKED BY: J.M.
DATE: 7.1.24
PROJECT #: 20685

SCHEMATIC
DESIGN

P1



FRONT ELEVATION
SCALE:1/4"=1'-0"



RIGHT SIDE ELEVATION
SCALE:1/4"=1'-0"



REAR ELEVATION
SCALE:1/4"=1'-0"



LEFT SIDE ELEVATION
SCALE:1/4"=1'-0"

REVISIONS			NOTES
REV #	DATE		
2	6.15.26		CLIENT MTG.

McAfee
ARCHITECTS
105 ROOSEVELT BLVD., SUITE 1A
MARMORA, NEW JERSEY
609.513.1258

JAMES E. MCAFFEE
NEW JERSEY REGISTERED ARCHITECT
NO. 21A101800000

RENOVATION TO EXISTING
SINGLE FAMILY RESIDENCE
BLOCK 42.06 LOT 35&36
382 43RD STREET
SEA ISLE CITY, NEW JERSEY
Dolio Residence

DRAWN BY: J.M.
CHECKED BY: J.M.
DATE: 7.1.24
PROJECT #: 20685

SCHEMATIC
DESIGN

P2