



FIRST FLOOR PLAN
SCALE: 1/8" = 1'-0"

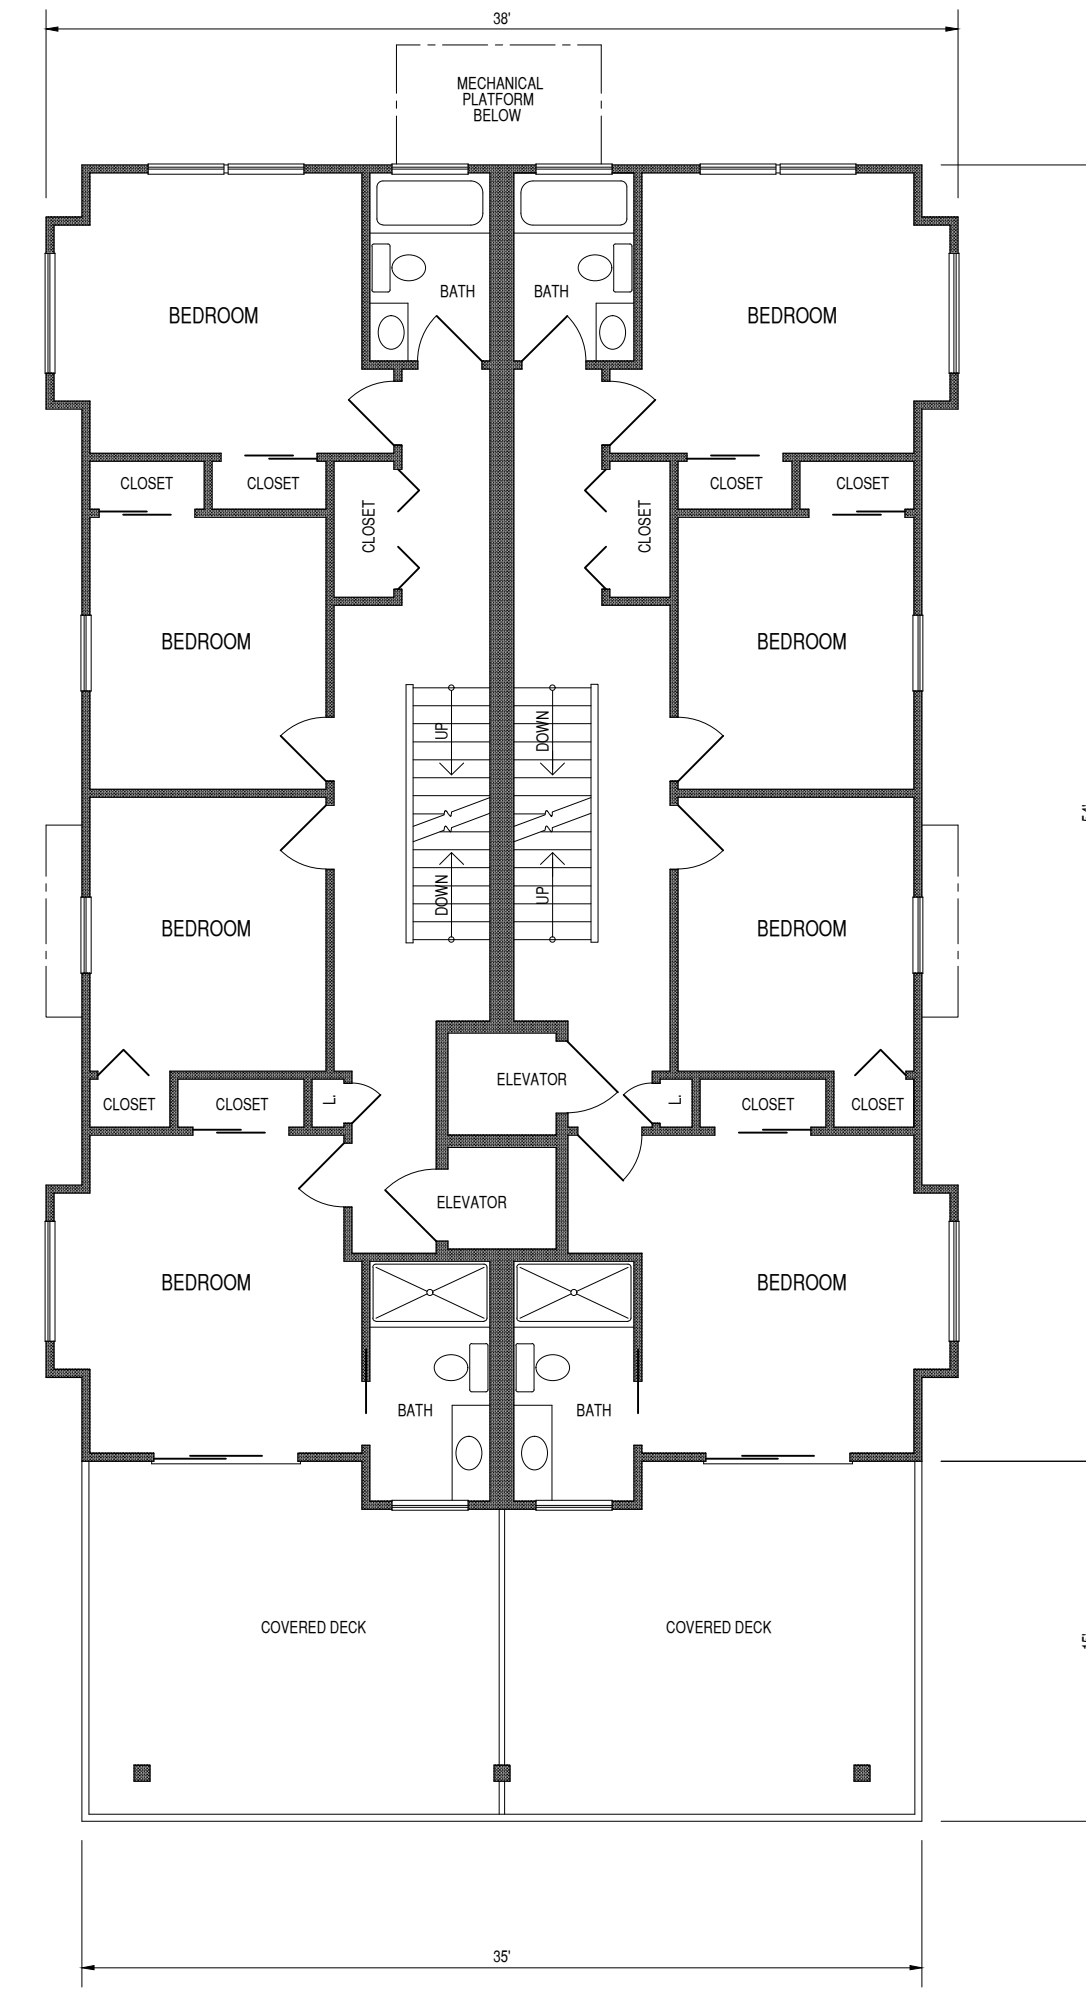

SECOND FLOOR PLAN
SCALE: 1/8" = 1'-0"

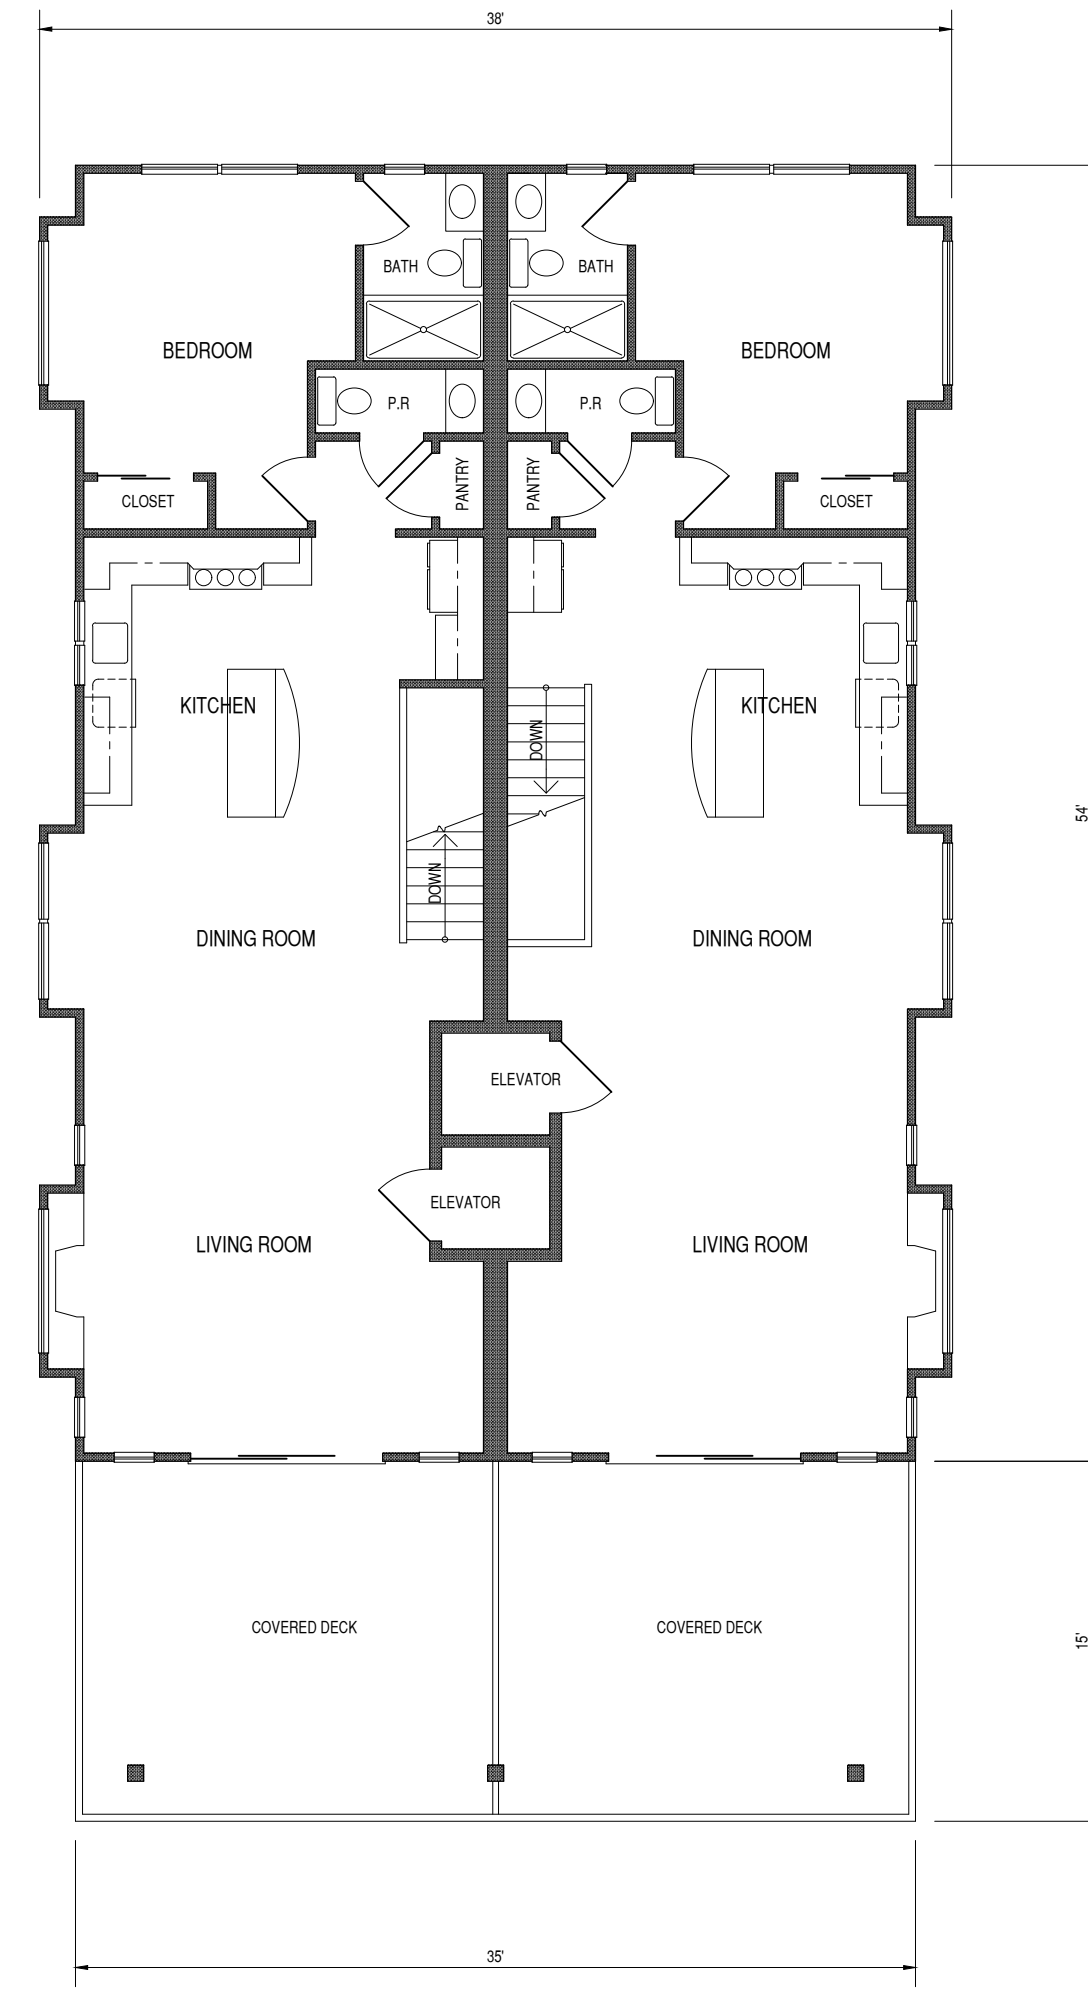

THIRD FLOOR PLAN
SCALE: 1/8" = 1'-0"

The FLOOR PLANS and EXTERIOR VIEWS PRESENTED in this EXHIBIT REPRESENT a CONCEPTUAL DESIGN and ARE SUBJECT to ENHANCEMENT and REFINEMENT DURING the DESIGN DEVELOPMENT and CONSTRUCTION DOCUMENTATION PHASES of the PROJECT



FRONT ELEVATION
SCALE: 1/8" = 1'-0"



RIGHT SIDE ELEVATION
SCALE: 1/8" = 1'-0"



REAR ELEVATION
SCALE: 1/8" = 1'-0"

ANDREW C. SHAWL, P.E., L.L.C.
6 LAKE CORSON LANE
MARMORA, N.J. 08223
(609)846-3975 FAX: (609)249-3860 EMAIL: ashawl@protonmail.com
ANDREW C. SHAWL P.E. N.J. PROFESSIONAL ENGINEER
License No. 24GE04012700

PROJECT
104 - 50th STREET
BLOCK 50.03 - LOTS 22.02, 23.01 and 23.02
SEA SLE CITY, CAPE MAY COUNTY, NJ
DWG. TITLE
SITE PLAN VARIANCE PLAN

NO.	REVISION	DATE	BY

DWG. NO. 2445-1-2023

DRAWN BY:	CHECKED BY:	SCALE:
WE/JS	ACS	AS NOTED
DATE:	SHEET No.:	
10-11-2023	3 of 3	