
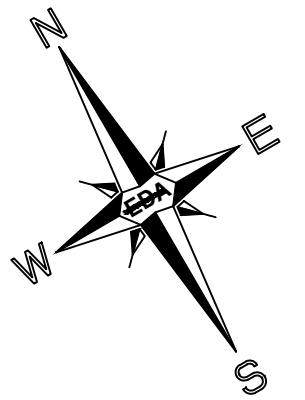


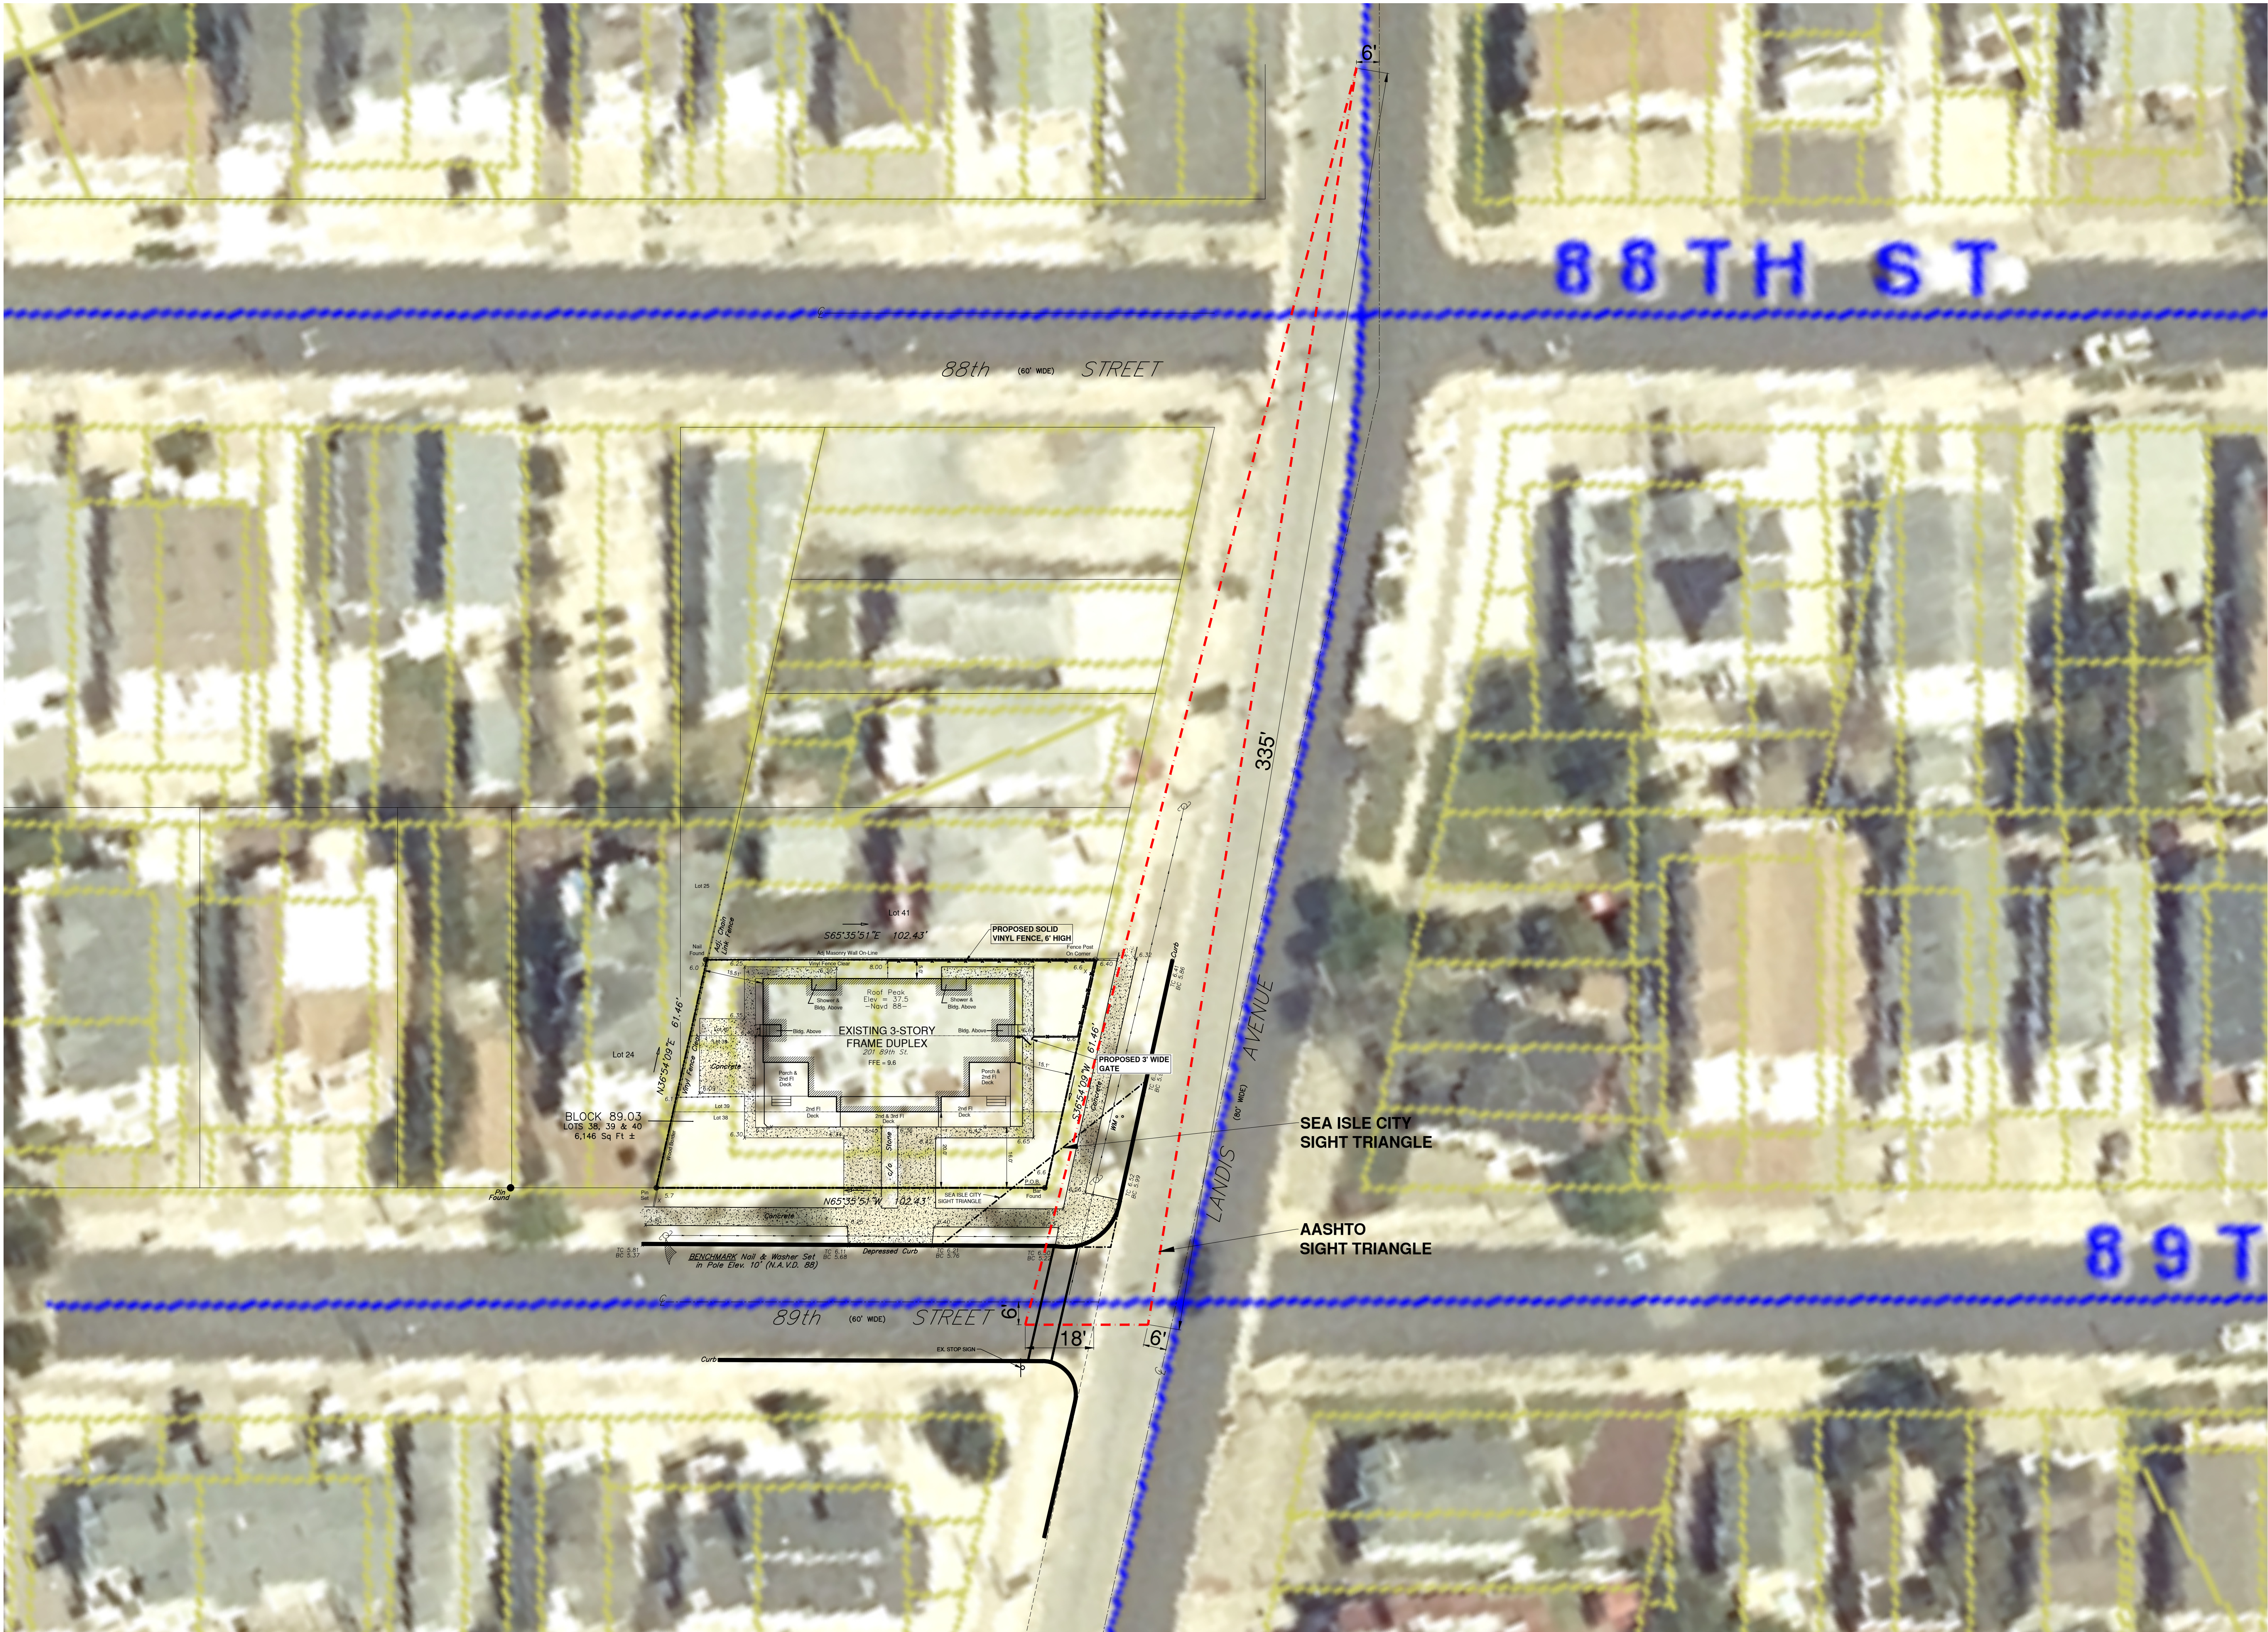

EDA Engineering
Design
Associates, P.A.

Engineers Environmental Planners Landscape Architects
CAMBRIDGE PROFESSIONAL OFFICES
5 Cambridge Drive Ocean View New Jersey 08230
(609) 390-0324 • Fax (609) 390-0322 • www.engineeringdesign.com • CERTIFICATE OF AUTHORIZATION# 240297000

SIGHT TRIANGLE AERIAL
BLOCK 89.03, LOT 38-40
SEA ISLE CITY
CAPE MAY COUNTY, NEW JERSEY

JOSEPH H. MAFFEI

PROFESSIONAL ENGINEER
N.J.P.E. LIC. #37894

IF THIS PLAN OR DOCUMENT DOES NOT CONTAIN A RAISED SEAL IMPRESSION BEARING THE NAME AND REGISTRATION NUMBER OF THE ABOVE SIGNED PROFESSIONAL, IT MAY NOT BE AN AUTHORIZED COPY OF THE ORIGINAL DOCUMENT AND MAY HAVE BEEN ALTERED. REPRODUCTION OR FURTHER DISSEMINATION OF THE CONTENTS IN WHOLE OR IN PART REQUIRES PERMISSION IN WRITING FROM ENGINEERING DESIGN ASSOCIATES, P.A.

REV. per Board Engineer	7/15/25	PMMc
REVISION	DATE	BY

EDA

DATE: 4/30/25	DRAWN BY: PMMc
SCALE: 1" = 20'	CHECKED BY: JHM
PROJECT #: 10504	SHEET: 1 OF 1



Engineers - Landscape Architects - Planners