


SEA ISLE CITY, CAPE MAY COUNTY
NEW JERSEY
PROJECT NO. - SIC163

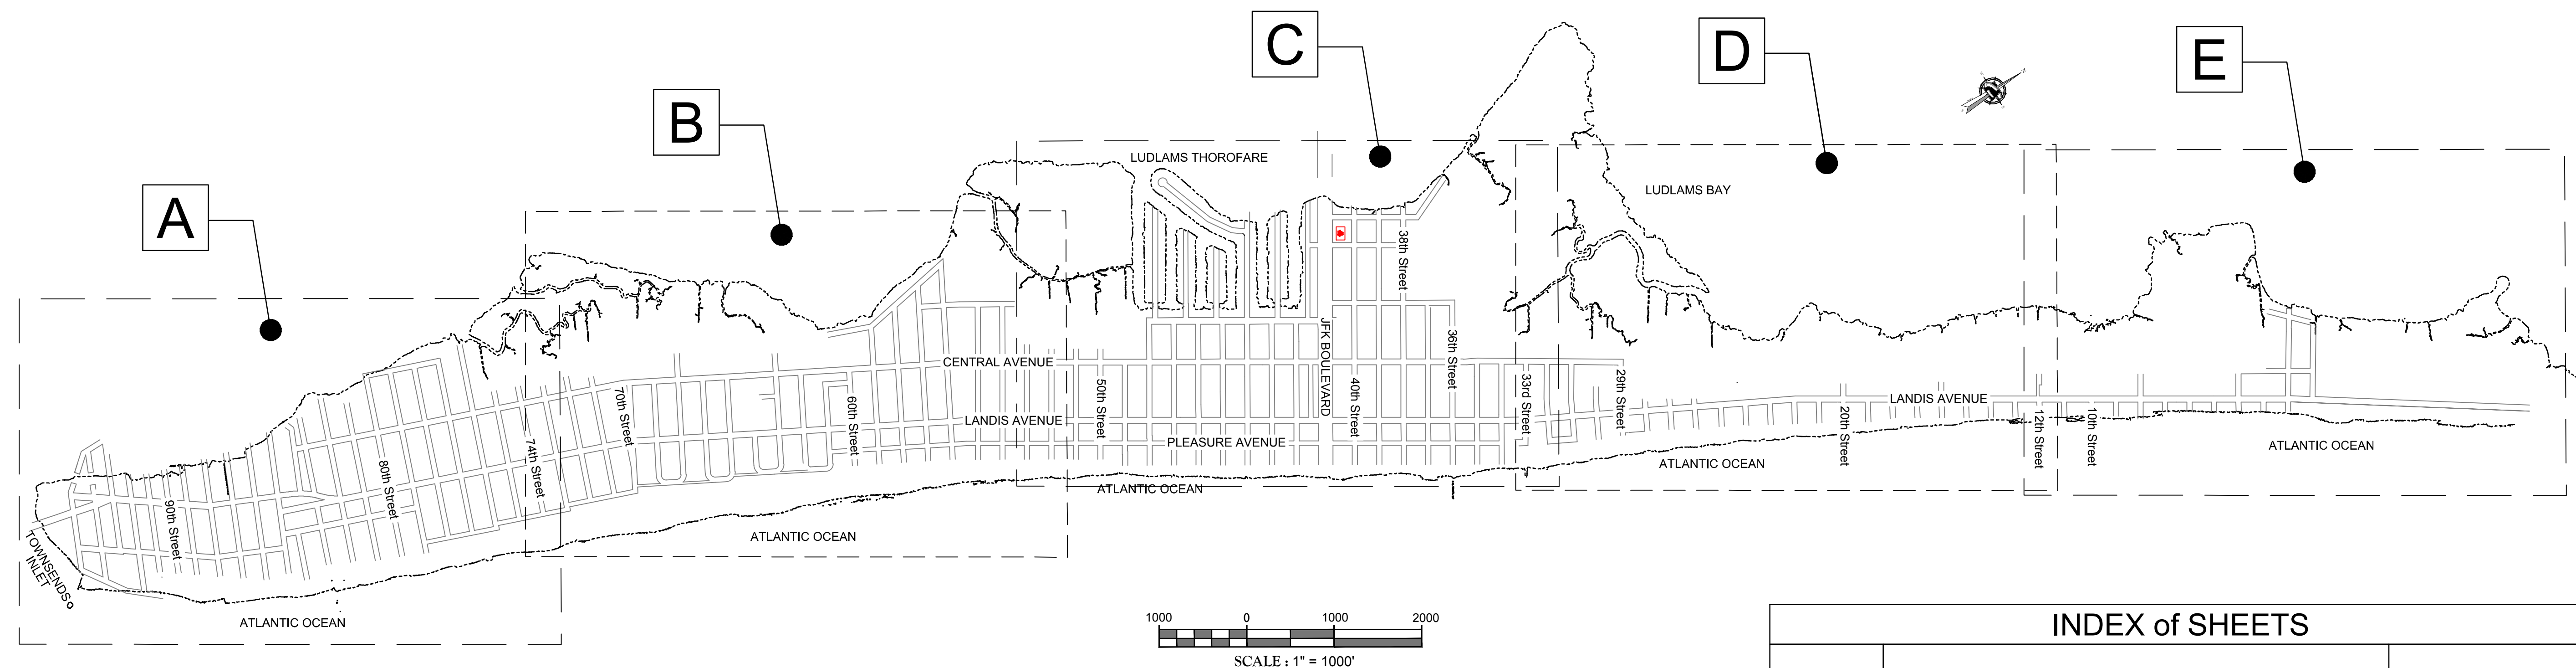

INDEX of SHEETS		
SHT. No.	DESCRIPTION	LATEST REVISION
1	COVER SHEET	
	STORMWATER SYSTEM LAYOUT PLANS	
2	SYSTEM LAYOUT - AREA A	
3	SYSTEM LAYOUT - AREA B	
4	SYSTEM LAYOUT - AREA C	
5	SYSTEM LAYOUT - AREA D	
6	SYSTEM LAYOUT - AREA E	
	TOPOGRAPHIC MAPPING	
7	TOPOGRAPHIC MAP - AREA A	
8	TOPOGRAPHIC MAP - AREA B	
9	TOPOGRAPHIC MAP - AREA C	
10	TOPOGRAPHIC MAP - AREA D	
11	TOPOGRAPHIC MAP - AREA E	
	DRAINAGE AREA MAPS	
12	DRAINAGE AREAS - AREA A	
13	DRAINAGE AREAS - AREA B	
14	DRAINAGE AREAS - AREA C	
15	DRAINAGE AREAS - AREA D	
16	DRAINAGE AREAS - AREA E	



MASER
CONSULTING P.A.

Customer: *loyalty through Client Satisfaction*
www.maserconsulting.com

Engineers ■ Planners ■ Surveyors
 Landscape Architects ■ Environmental Scientists

Office Locations:

■ Red Bank, NJ ■ Clinton, NJ ■ Hamilton, NJ ■ Egg Harbor, NJ ■ Monmouth, NJ ■ Mt. Arlington, NJ ■ Mt. Laurel, NJ ■ Albany, NY ■ New Windsor, NY ■ Westchester, NY ■ Columbia, MD	■ Leigh Valley, PA ■ Exeter, PA ■ Philadelphia, PA ■ Pittsburgh, PA ■ Harrisburg, PA ■ Orlando, FL ■ Jacksonville, FL ■ Sterling VA ■ Norfolk, VA ■ Albuquerque, NM ■ Charlotte, NC
--	---

Copyright © 2018, Maser Consulting All Rights Reserved. This drawing and all contents are the property of Maser Consulting, Inc. and may not be reproduced or used in any manner without the express written consent of or whom it is associated. This drawing may not be copied, reproduced, altered, distributed or relied upon for any other purpose without the express written consent of Maser Consulting, P.A.

811
Know what's below.
Call before you dig.
FOR STATE SPECIFIC DIRECT PHONE NUMBERS VISIT:
WWW.CALL811.COM

REV	DATE	DRAWN BY	DESCRIPTION
1	1	1	1
2	2	2	2
3	3	3	3
100	100	100	100

ANDREW A. PREVITI
NEW JERSEY PROFESSIONAL
ENGINEER - LICENSE NUMBER: GE36663

FLOOD MITIGATION
STUDY MAPPING

FOR

CITY OF SEA ISLE
CITY

CITY OF SEA ISLE CITY
CAPE MAY COUNTY
NEW JERSEY




EGG HARBOR OFFICE
 500 Scarborough Drive,
 Suite 108
 Egg Harbor, NJ 08234
 Phone: 609.390.1927
 Fax: 609.390.0040

SCALE:	DATE:	DRAWN BY:	CHECKED BY:
AS SHOWN	08/01/18	ACE	AAP
PROJECT NUMBER:		DRAWING NAME:	
SIC163		M-DRNG-FDAN	


COVER SHEET

SHEET NUMBER: 1 of 16

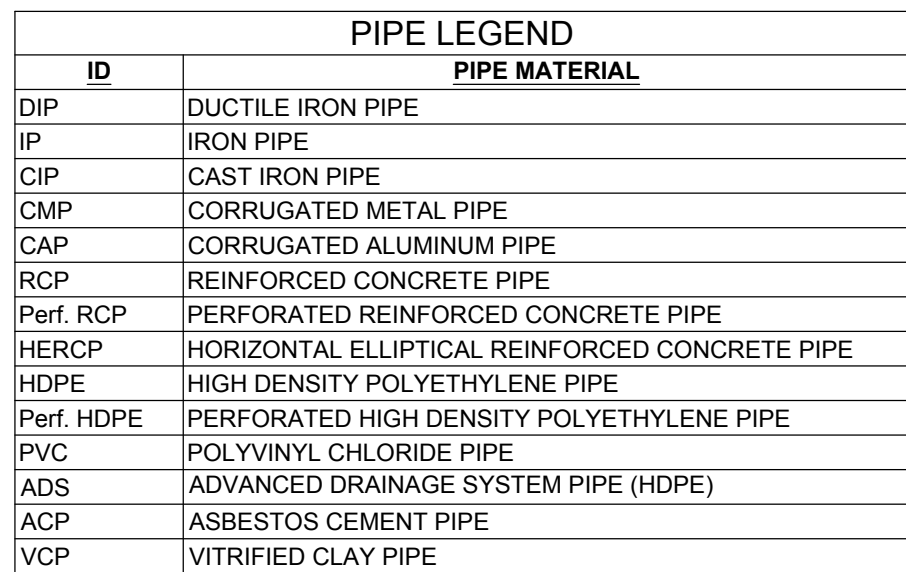


SHEET NUMBER: 2 of 16

LUDLAM'S THOROFARE

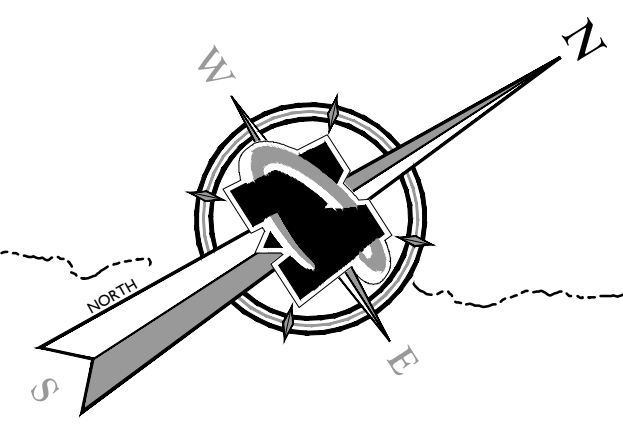

PIPE LEGEND	
ID	PIPE MATERIAL
DIP	DUCTILE IRON PIPE
IP	IRON PIPE
CIP	CAST IRON PIPE
CMP	CORRUGATED METAL PIPE
CAP	CORRUGATED ALUMINUM PIPE
RCF	REINFORCED CONCRETE PIPE
Perf. RCP	PERFORATED REINFORCED CONCRETE PIPE
HRCF	HORIZONTAL ELLIPTICAL REINFORCED CONCRETE PIPE
HDPE	HIGH DENSITY POLYETHYLENE PIPE
Perf. HDPE	PERFORATED HIGH DENSITY POLYETHYLENE PIPE
PVC	POLYVINYL CHLORIDE PIPE
ADS	ADVANCED DRAINAGE SYSTEM PIPE (HDPE)
ACP	ASBESTOS CEMENT PIPE
VCP	VITRIFIED CLAY PIPE

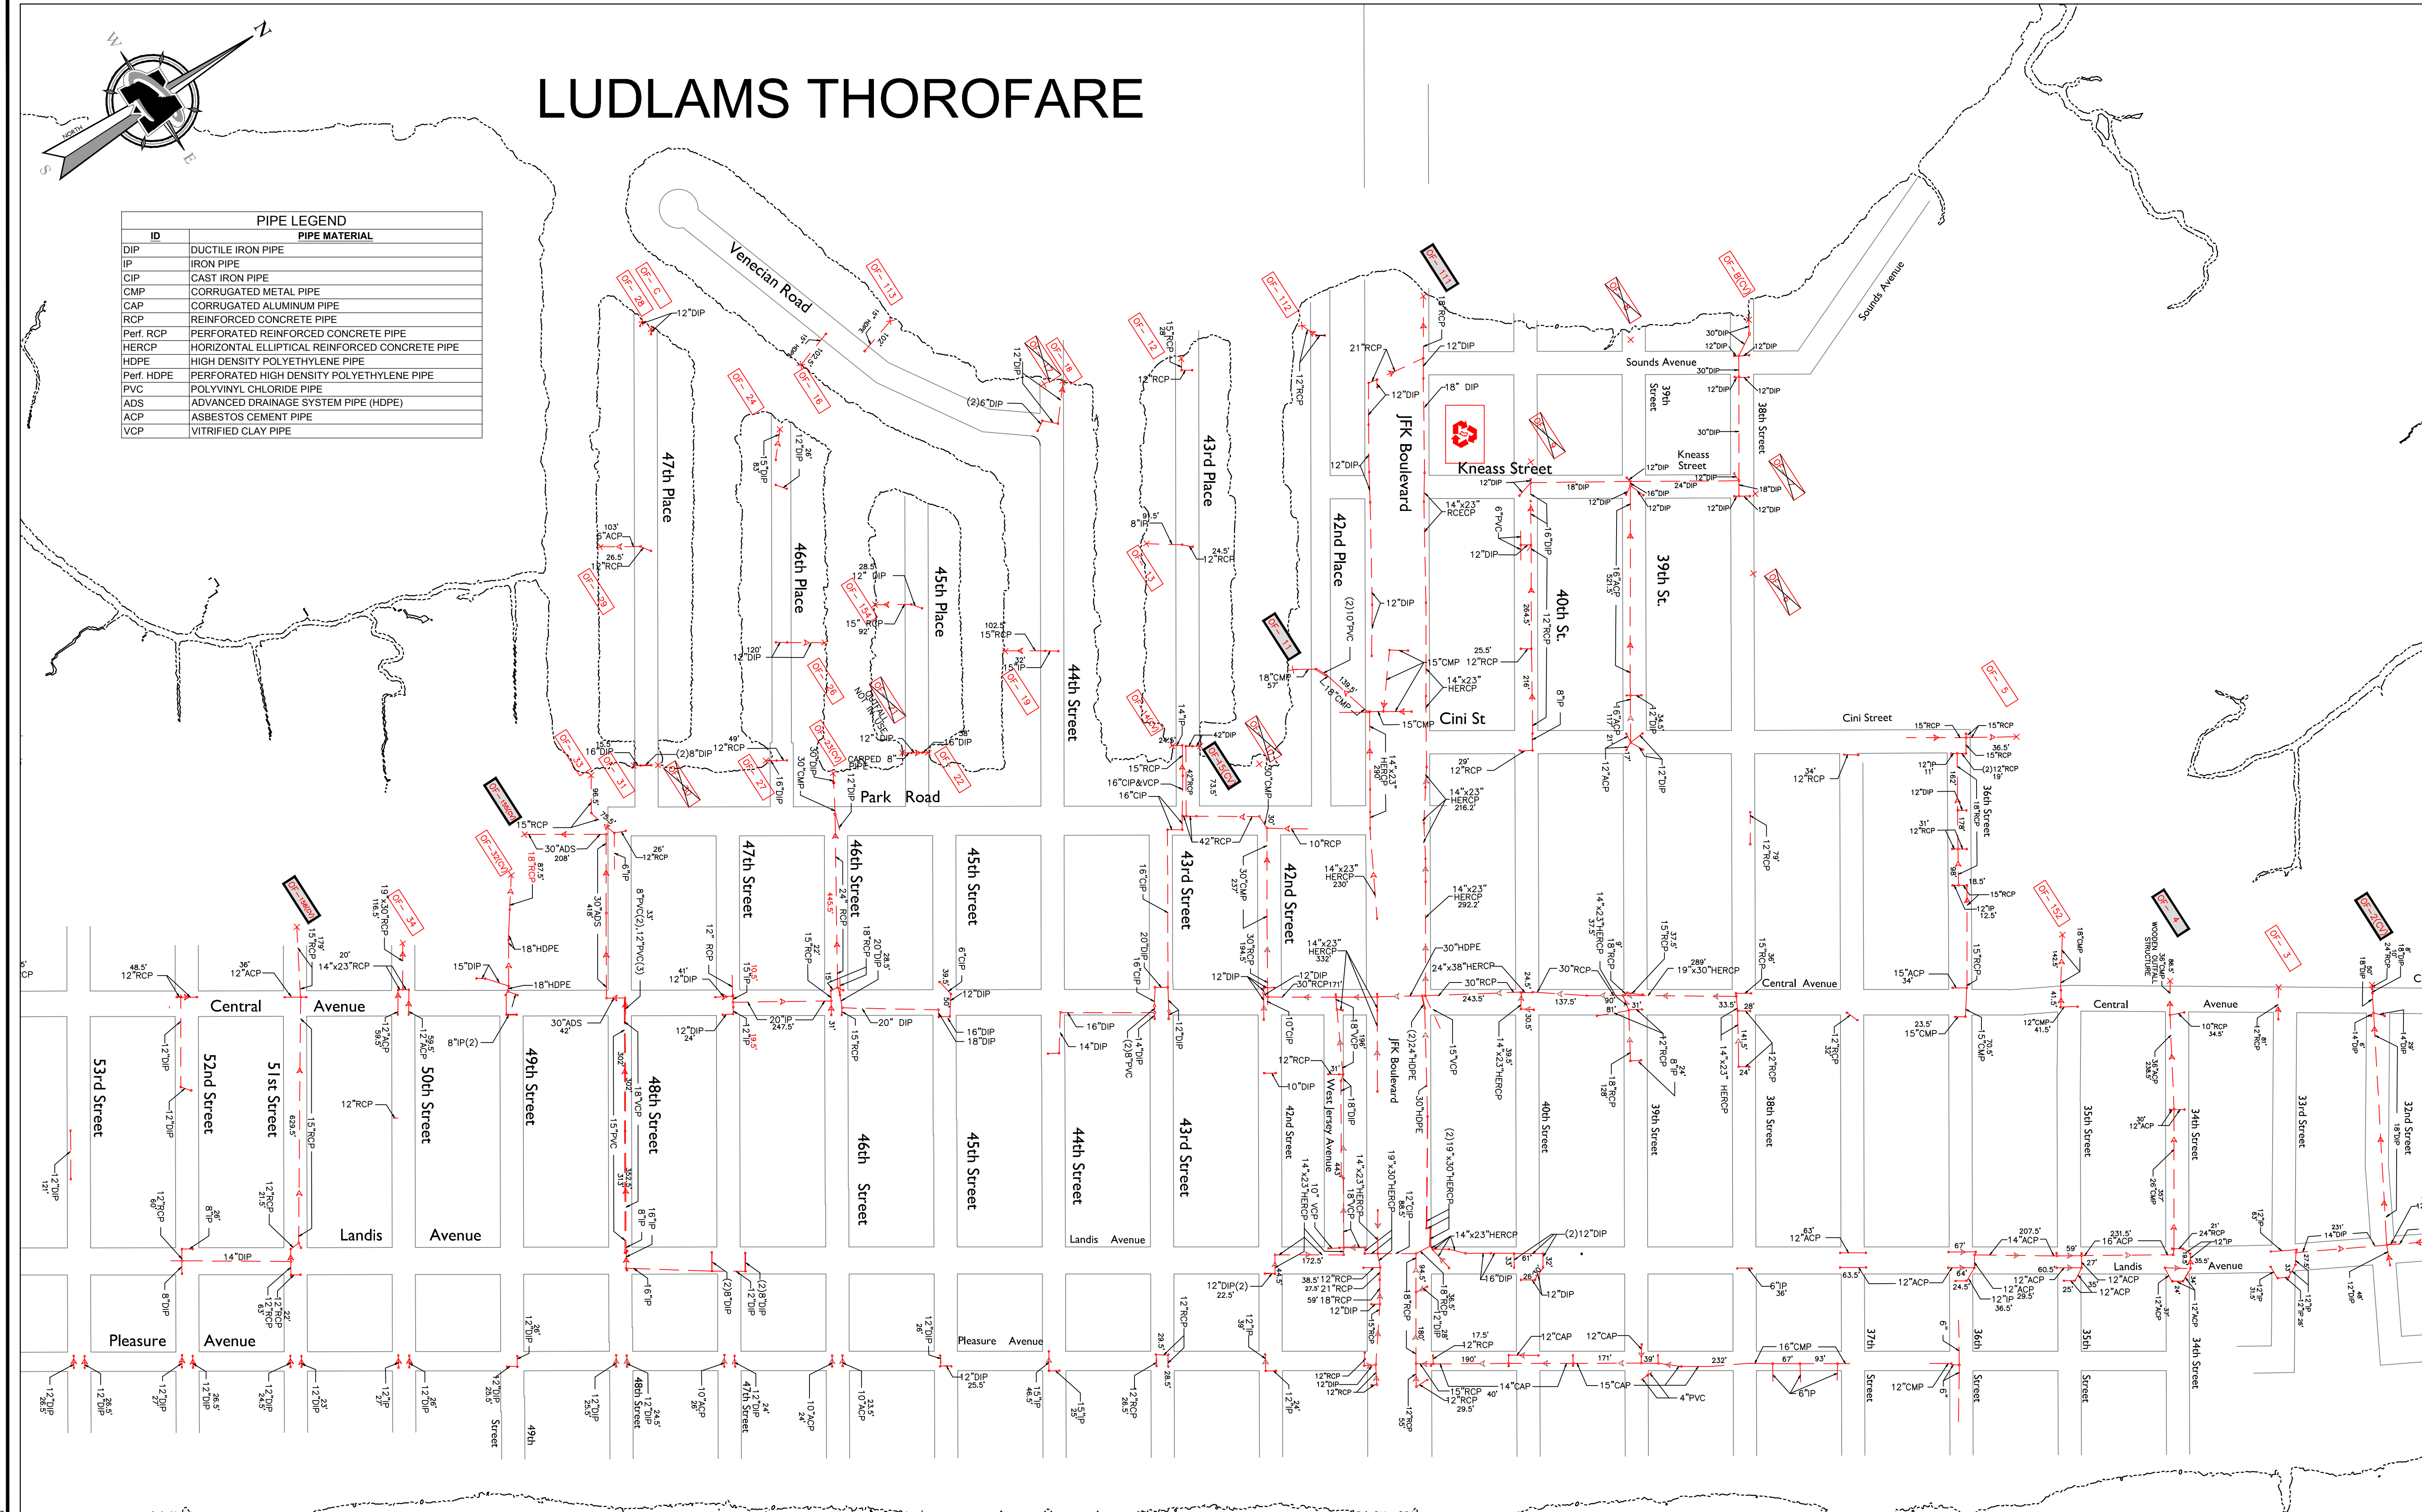

ATLANTIC OCEAN LEGEND

OF- #

Cape May County Drainage System

~~OF-#~~

Outfall Structure No Longer In Use

OF- #

Sea Isle City Drainage System

OF- #(CV)

Outfall Structure with Check Valve



REV	DATE	DRAWN BY	DESCRIPTION
1			
2			
ANDREW A. PREVITI
NEW JERSEY PROFESSIONAL
ENGINEER - LICENSE NUMBER: GE36663

FLOOD MITIGATION
STUDY MAPPING

FOR

CITY OF SEA ISLE
CITY


CITY OF SEA ISLE CITY
CAPE MAY COUNTY
NEW JERSEY

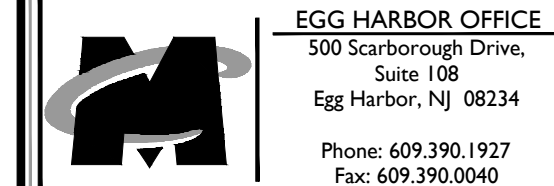

SCALE: AS SHOWN	DATE: 08/01/18	DRAWN BY: ACE	CHECKED BY: AAP
PROJECT NUMBER: SIC163		DRAWING NAME: M-DRNG-FDAN	

SYSTEM LAYOUT AREA C

4 of 16

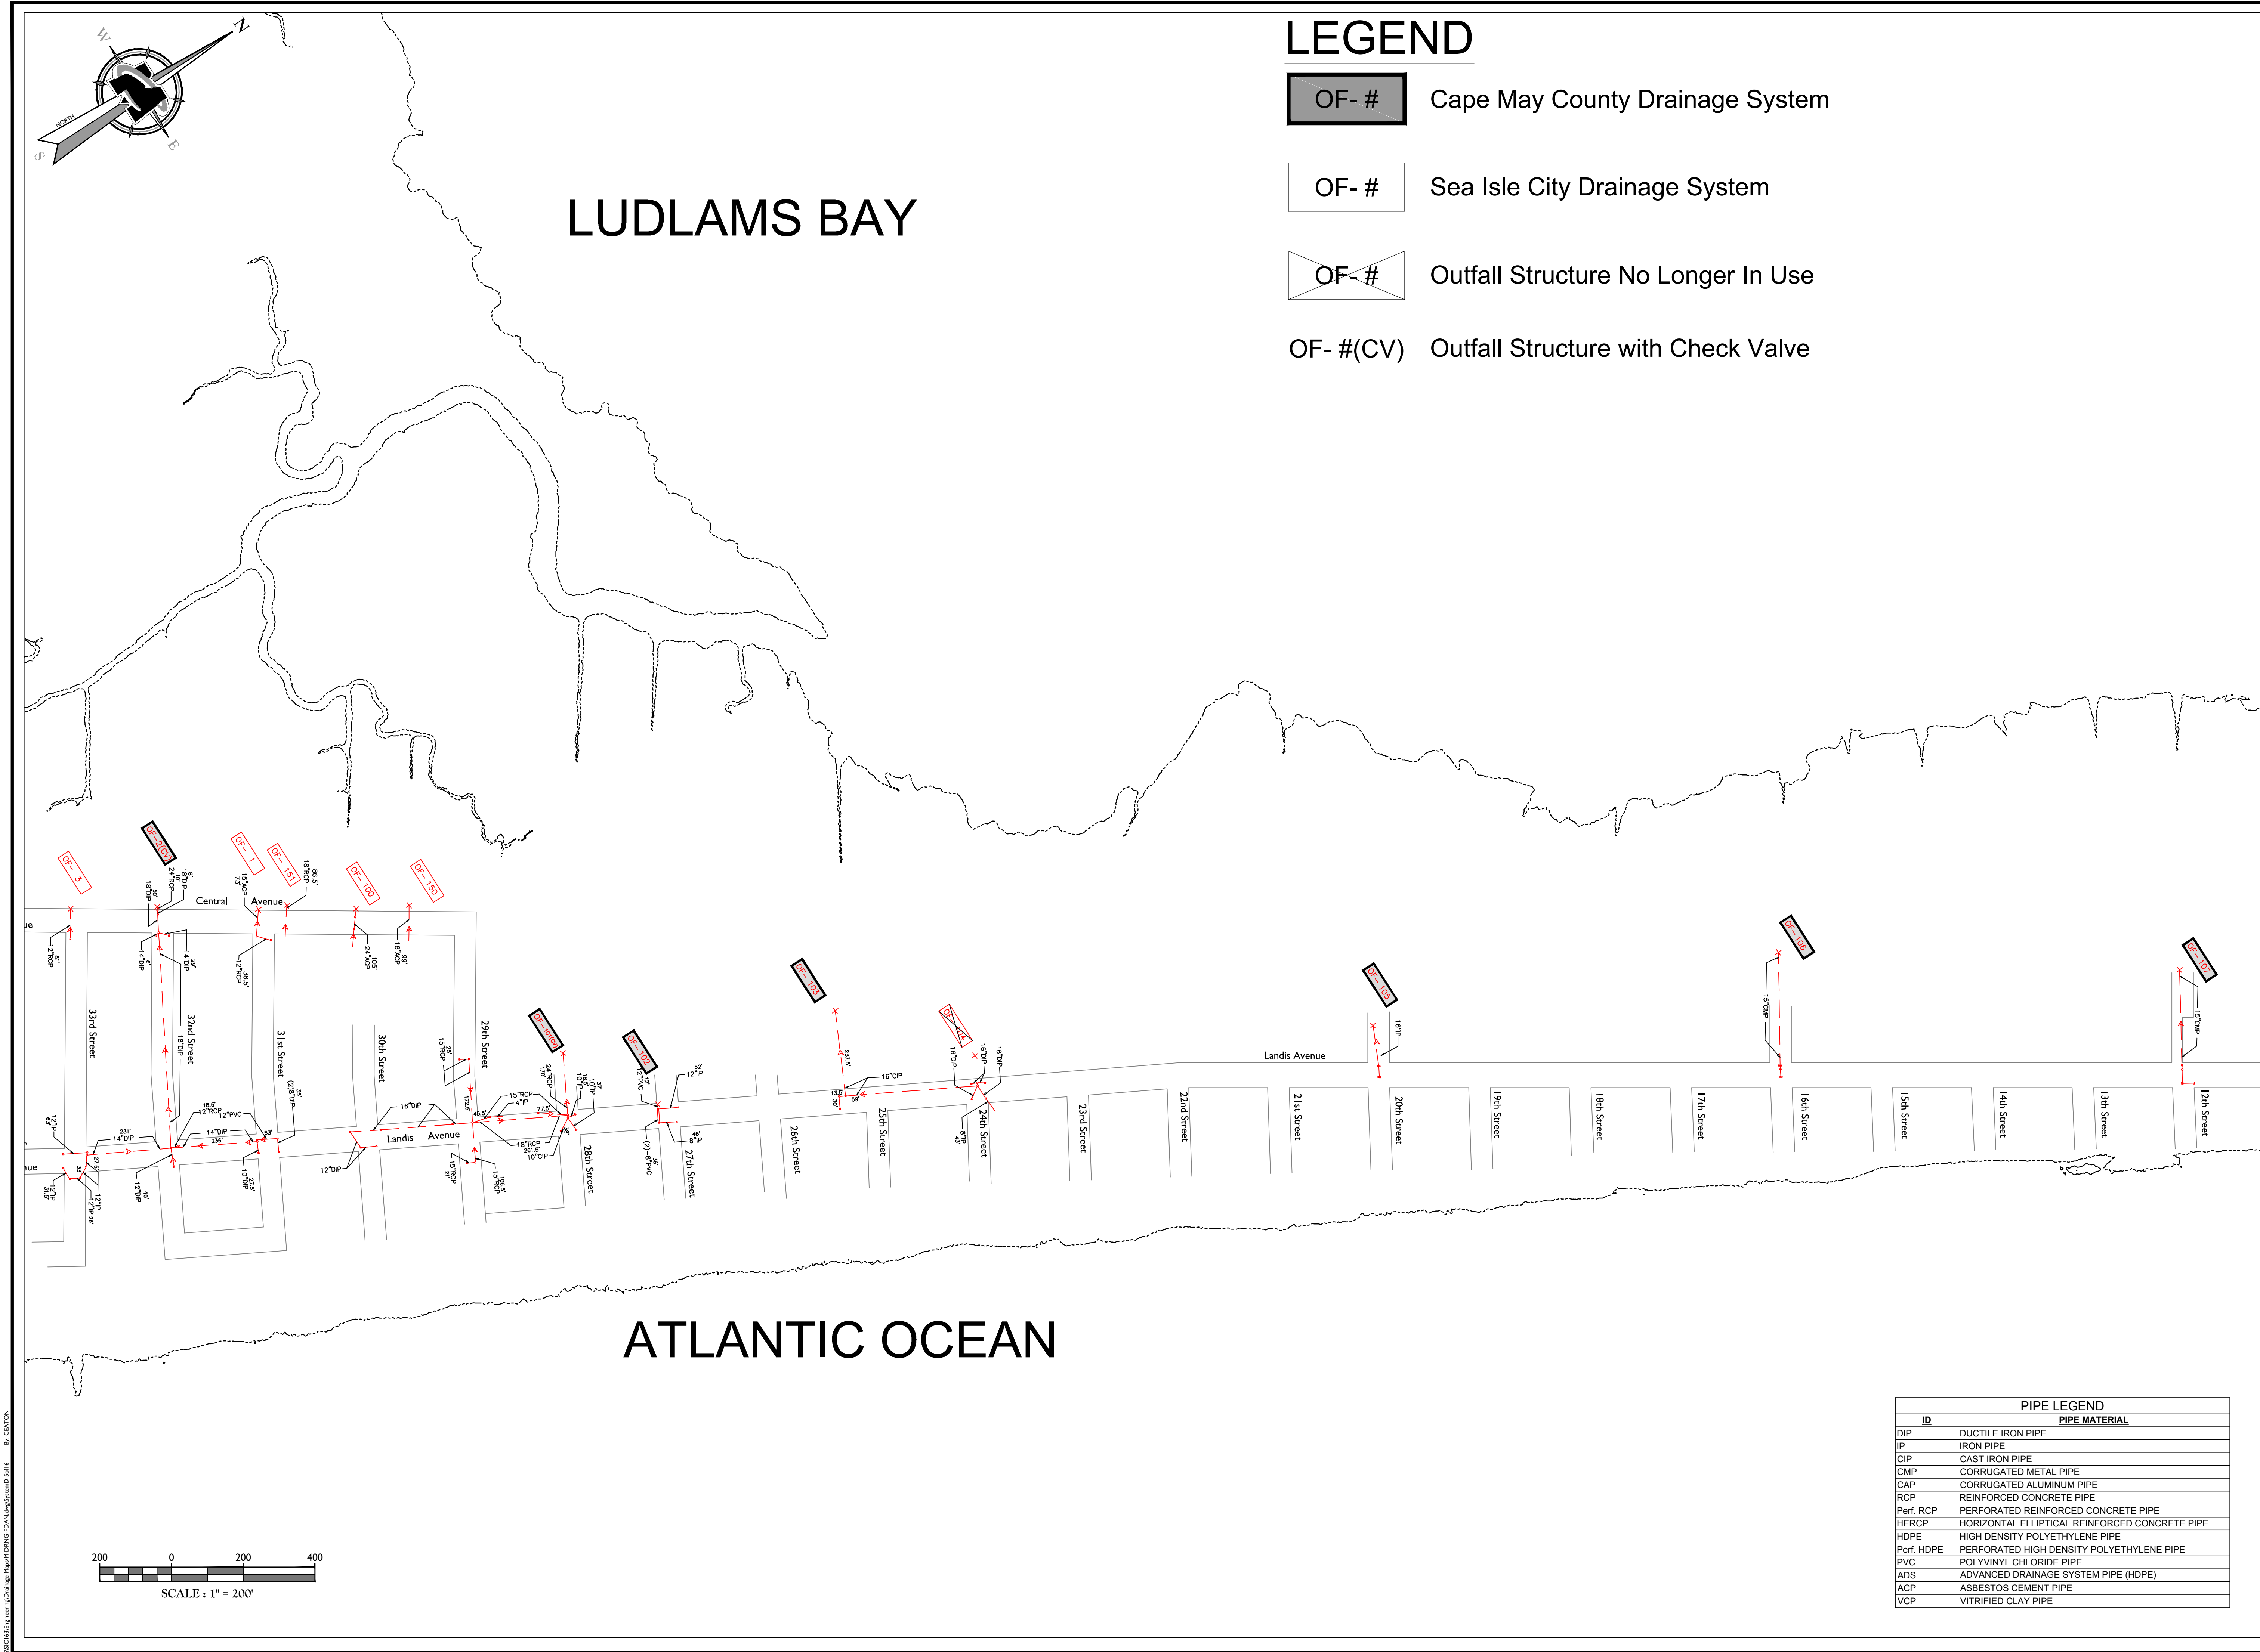

LEGEND

OF- #

Cape May County Drainage System

OF- #

Sea Isle City Drainage System

OF- #

Outfall Structure No Longer In Use

OF- #(CV)

Outfall Structure with Check Valve

Customer Loyalty through Client Satisfaction
www.maserconsulting.com
Engineers ■ Planners ■ Surveyors
Landscape Architects ■ Environmental Scientists

Office Locations:

- Red Bank, NJ
- Clinton, NJ
- Hamilton, NJ
- Egg Harbor, NJ
- Morristown, NJ
- Mt. Arlington, NJ
- Mt. Laurel, NJ
- Albany, NY
- New Windsor, NY
- Westchester, NY
- Columbia, MD
- Lehigh Valley, PA
- Exton, PA
- Philadelphia, PA
- Pittsburgh, PA
- Tampa, FL
- Orlando, FL
- Miami, FL
- Sterling, VA
- Norfolk, VA
- Albuquerque, NM
- Charlotte, NC

State of NJ. Certificate of Authorization: 24GAZ7986500

Copyright © 2018. Maser Consulting. All Rights Reserved. This drawing and all the information contained herein is authorized for use only by the party for whom the services were contracted or to whom it is certified. This drawing may not be copied, revised, disclosed, distributed or relied upon for any other purpose without the express written consent of Maser Consulting, P.A.

PROTECT YOURSELF
ALL STATES REQUIRE NOTIFICATION OF EXCAVATIONS, DISBURSERS OR ANY PERSON PREPARING TO DISTURB THE EARTH'S SURFACE ANYWHERE IN ANY STATE
Know what's below.
Call before you dig.
FOR STATE SPECIFIC DIRECT PHONE NUMBERS VISIT:
WWW.CALL811.COM

ANDREW A. PREVITI

NEW JERSEY PROFESSIONAL ENGINEER - LICENSE NUMBER: GE36663

FLOOD MITIGATION STUDY MAPPING

FOR CITY OF SEA ISLE CITY

CITY OF SEA ISLE CITY
CAPE MAY COUNTY
NEW JERSEY

EGG HARBOR OFFICE
500 Scarborough Drive,
Suite 108
Egg Harbor, NJ 08234
Phone: 609.390.1927
Fax: 609.390.0040

SCALE: AS SHOWN

DATE: 08/01/18

DRAWN BY: ACE

CHECKED BY: AAP

PROJECT NUMBER: SIC163

DRAWING NAME: M-DRNG-FDAN

SHEET TITLE: SYSTEM LAYOUT AREA D

SHEET NUMBER: 5 of 16



REV	DATE	DRAWN BY	DESCRIPTION
1		1	1
2		2	2
3		3	3
100		100	100


ANDREW A. PREVITI
NEW JERSEY PROFESSIONAL
ENGINEER - LICENSE NUMBER: GE36663

FLOOD MITIGATION
STUDY MAPPING

FOR

CITY OF SEA ISLE
CITY

CITY OF SEA ISLE CITY
CAPE MAY COUNTY
NEW JERSEY

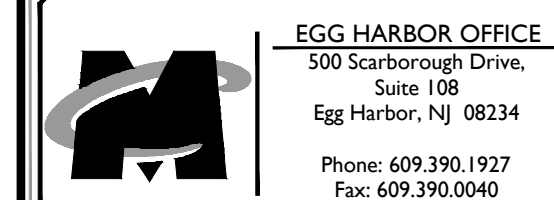

SCALE: AS SHOWN	DATE: 08/01/18	DRAWN BY: ACE	CHECKED BY: AAP
PROJECT NUMBER: SIC163		DRAWING NAME: M.DRNG-FDAN	

SHEET TITLE:
SYSTEM LAYOUT
AREA E

SHEET NUMBER: 6 of 16



OF- # Cape May County Drainage System

OF- #	Sea Isle City Drainage System
-------	-------------------------------

 **Outfall Structure No Longer In Use**

OF- #(CV) Outfall Structure with Check Valve

PIPE LEGEND	
ID	PIPE MATERIAL
DIP	DUCTILE IRON PIPE
IP	IRON PIPE
CIP	CAST IRON PIPE
CMP	CORRUGATED METAL PIPE
CAP	CORRUGATED ALUMINUM PIPE
RCP	REINFORCED CONCRETE PIPE
Perf. RCP	PERFORATED REINFORCED CONCRETE PIPE
HDPE	HORIZONTAL ELLIPTICAL REINFORCED CONCRETE PIPE
HDPE	HIGH DENSITY POLYETHYLENE PIPE
Perf. HDPE	PERFORATED HIGH DENSITY POLYETHYLENE PIPE
PVC	POLYVINYL CHLORIDE PIPE
ADS	ADVANCED DRAINAGE SYSTEM PIPE (HDPE)
ACP	ASBESTOS CEMENT PIPE
VCP	VITRIFIED CLAY PIPE






200 0 200 400

SCALE : 1" = 200'

Spot Elevation information as shown is taken from survey information on various projects by Maser Consulting, P.A.

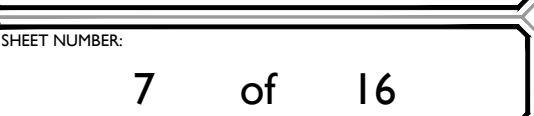

----- x ----- Minor Contour Line
 ——— x ——— Major Contour Line
 0.00 X Spot Elevation


NOTE(s):
Topographic information as shown has been provided by Cape May County Geographic Information System Department. The contours were created utilizing ArcGis advanced with 3D Spatial Analysis utilizing a Lidar created digital elevation model with a NAVD 88 datum and is accurate vertically to 0.13m (5") with a 95% confidence level.

Spot Elevation information as shown is taken from survey information on various projects by Maser Consulting, P.A.



ANDREW A. PREVITI
NEW JERSEY PROFESSIONAL
ENGINEER - LICENSE NUMBER: GE36663

CITY OF SEA ISLE CITY
CAPE MAY COUNTY
NEW JERSEY


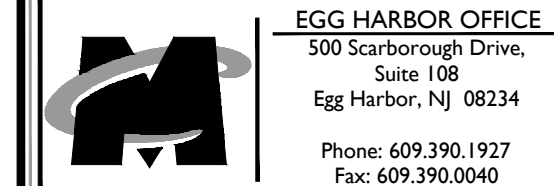


SCALE: AS SHOWN	DATE: 08/01/18	DRAWN BY: ACE	CHECKED BY: AAP
PROJECT NUMBER: SIC163		DRAWING NAME: M.DRNG-FDAN	

SHEET TITLE:

TOPOGRAPHIC MAP
AREA B

LUDLAM'S THOROFARE

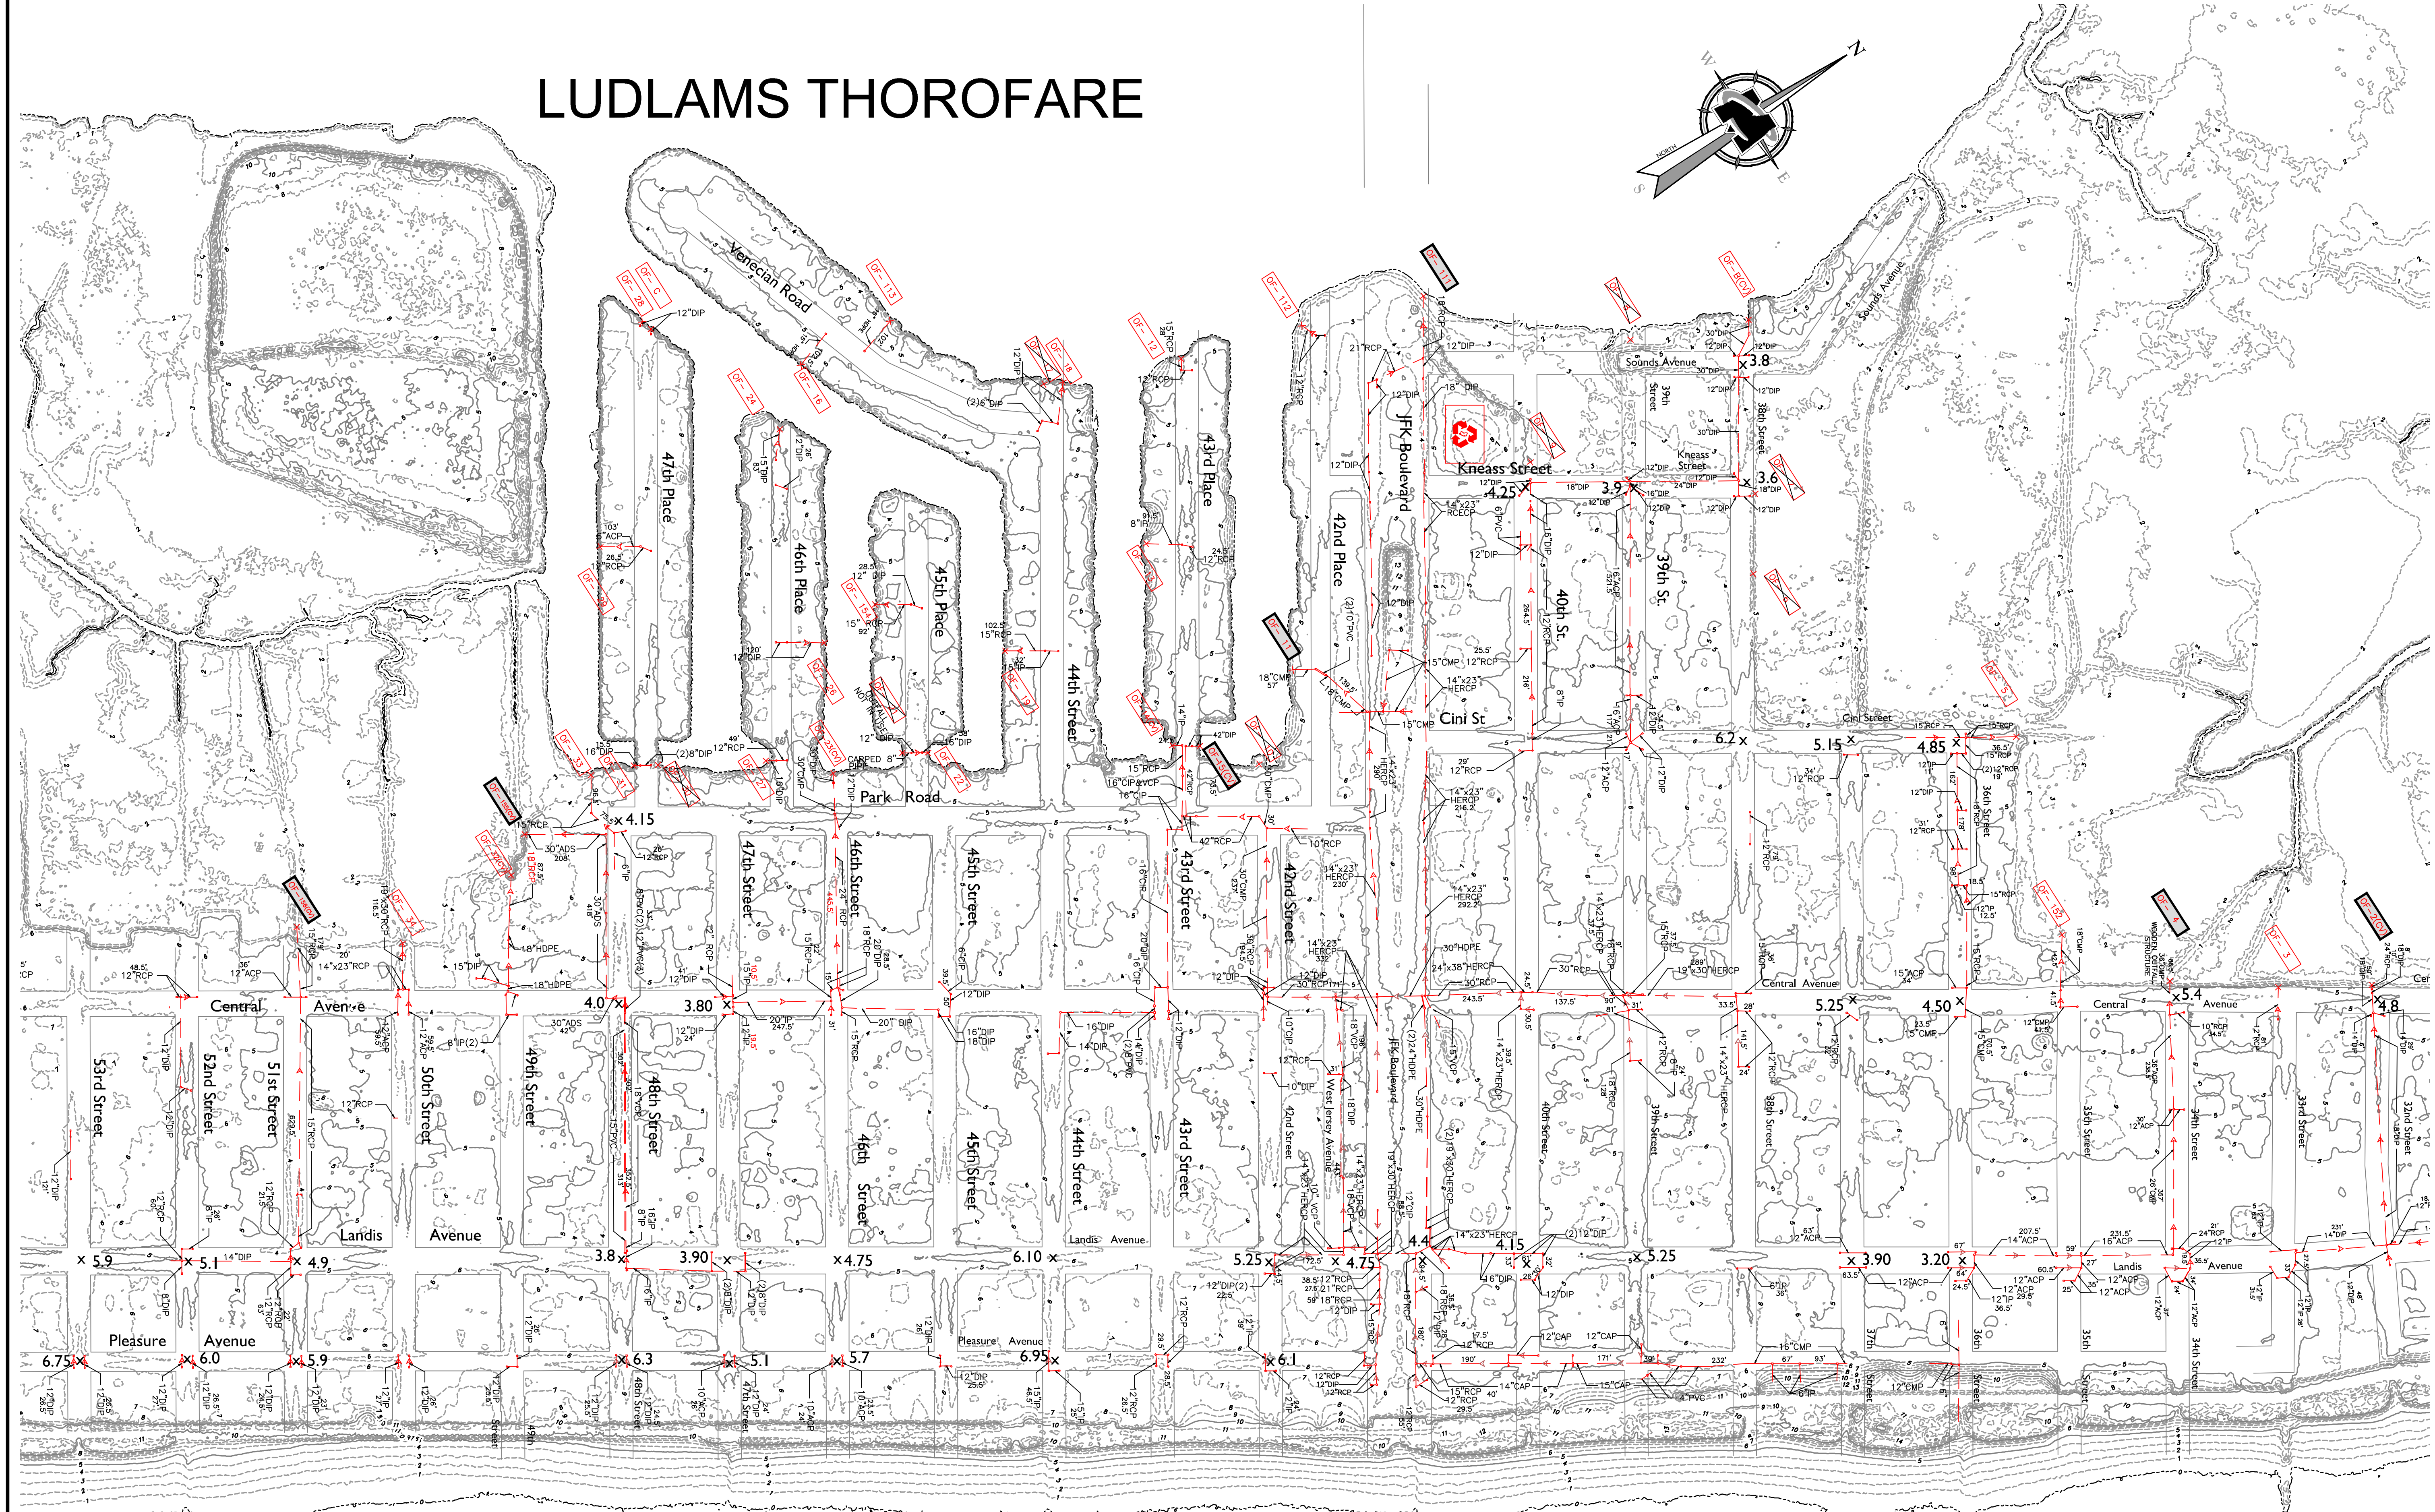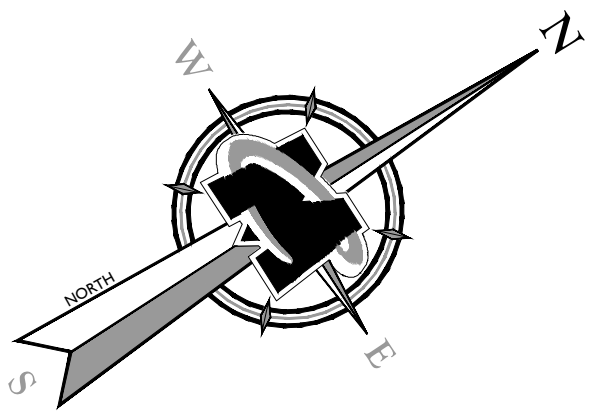

LEGEND

- x ----- Minor Contour Line
 ——— x ——— Major Contour Line
 0.00 X Spot Elevation

ATLANTIC OCEAN

NOTE(s):

Topographic information as shown has been provided by Cape May County Geographic Information System Department. The contours were created utilizing ArcGis advanced with 3D Spatial Analysis utilizing a Lidar created digital elevation model with a NAVD 88 datum and is accurate vertically to 0.13m (5") with a 95% confidence level.

Spot Elevation information as shown is taken from survey information on various projects by Maser Consulting, P.A.



Know what's below.
Call before you dig.
FOR STATE SPECIFIC DIRECT PHONE NUMBERS VISIT:
WWW.CALL811.COM

REV	DATE	DRAWN BY	DESCRIPTION
1	11-1-82	W. J. B.	
2	1-1-82	W. J. B.	
3	1-1-82	W. J. B.	
ANDREW A. PREVITI
NEW JERSEY PROFESSIONAL
ENGINEER - LICENSE NUMBER: GE36663

FLOOD MITIGATION STUDY MAPPING

FOR
CITY OF SEA ISLE
CITY

CITY OF SEA ISLE CITY
CAPE MAY COUNTY
NEW JERSEY




EGG HARBOR OFFICE
500 Scarborough Drive,
Suite 108
Egg Harbor, NJ 08234
Phone: 609.390.1927


SCALE: AS SHOWN	DATE: 08/01/18	DRAWN BY: ACE	CHECKED BY: AAP
PROJECT NUMBER: SIC163		DRAWING NAME: M-DRNG-FDAN	

TOPOGRAPHIC MAP
AREA C

9 of 16

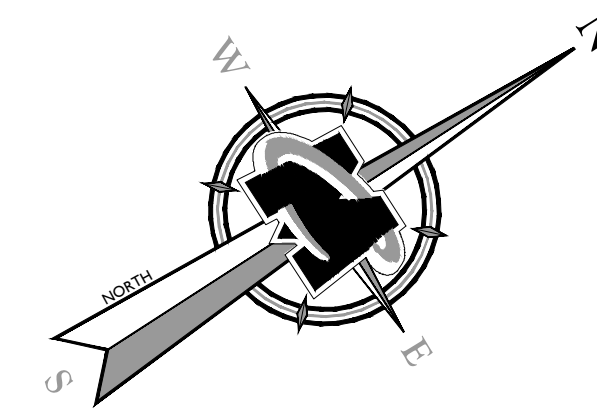

----- X -----	Minor Contour Line
——— X ———	Major Contour Line
0.00 X	Spot Elevation

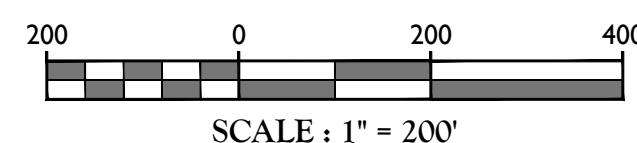

Topographic information as shown has been provided by Cape May County Geographic Information System Department. The contours were created utilizing ArcGis advanced with 3D Spatial Analysis utilizing a Lidar created digital elevation model with a NAVD 88 datum and is accurate vertically to 0.13m (5") with a 95% confidence level.

Spot Elevation information as shown is taken from survey information on various projects by Maser Consulting, P.A.



Know what's below. _____
Call before you dig.

FOR STATE SPECIFIC DIRECT PHONE NUMBERS VISIT:
WWW.CALL811.COM

REV	DATE	DRAWN BY	DESCRIPTION
1	11-11-11	1	
2	11-11-11	1	
ANDREW A. PREVITI
NEW JERSEY PROFESSIONAL
ENGINEER - LICENSE NUMBER: GE36663

FLOOD MITIGATION STUDY MAPPING

FOR
CITY OF SEA ISLE
CITY

CITY OF SEA ISLE CITY
CAPE MAY COUNTY
NEW JERSEY



EGG HARBOR OFFICE
500 Scarborough Drive,
Suite 108
Egg Harbor, NJ 08234
Phone: 609.390.1927
Fax: 609.390.0040


SCALE: AS SHOWN	DATE: 08/01/18	DRAWN BY: ACE	CHECKED BY: AAP
PROJECT NUMBER: SIC163		DRAWING NAME: M-DRNG-FDAN	

TOPOGRAPHIC MAP
AREA D

SHEET NUMBER: 10 of 16



----- x ----- Minor Contour Line
 ——— x ——— Major Contour Line
 0.00 X Spot Elevation

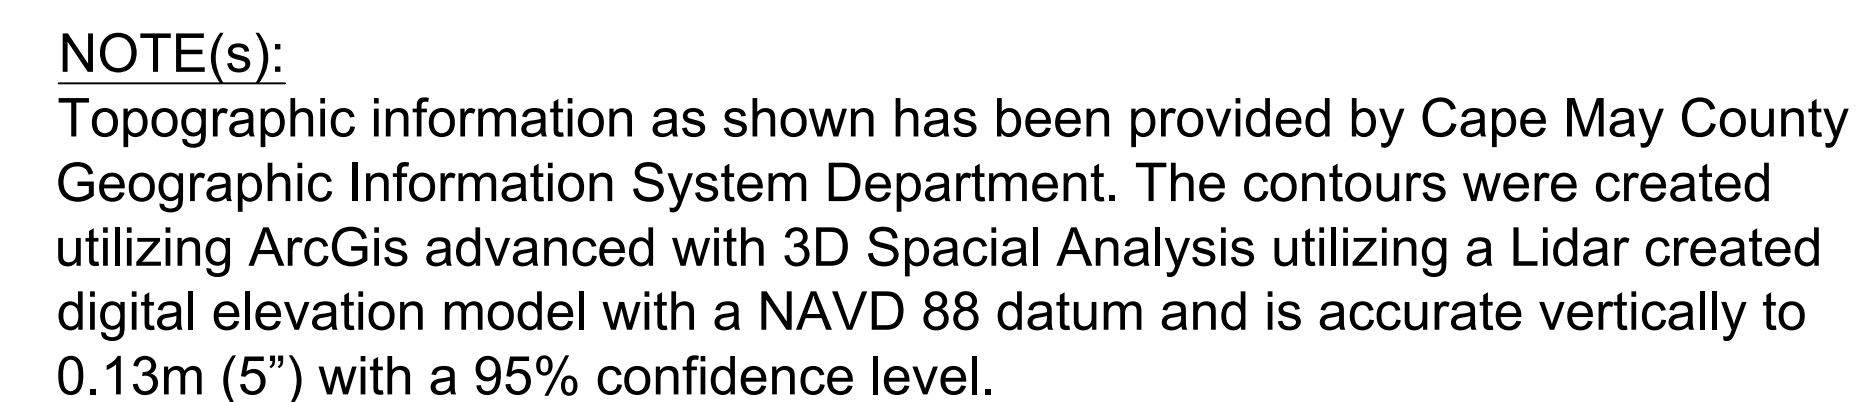

Spot Elevation information as shown is taken from survey information on various projects by Maser Consulting, P.A.

811

PROTECT YOURSELF

ALL STATES REQUIRE NOTIFICATION OF
EXCAVATORS, DESIGNERS, OR ANY PERSON
PREPARING TO DISTURB THE EARTH'S
SURFACE ANYWHERE IN ANY STATE

Know what's below.
Call before you dig.

FOR STATE SPECIFIC DIRECT PHONE NUMBERS VISIT:
WWW.CALL811.COM


[illegible]

ANDREW A. PREVITI
NEW JERSEY PROFESSIONAL
ENGINEER - LICENSE NUMBER: GE36663

FLOOD MITIGATION STUDY MAPPING

FOR
CITY OF SEA ISLE
CITY

CITY OF SEA ISLE CITY
CAPE MAY COUNTY
NEW JERSEY

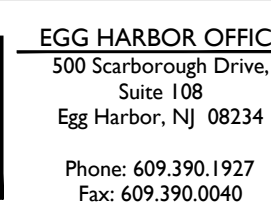

SCALE: AS SHOWN	DATE: 08/01/18	DRAWN BY: ACE	CHECKED BY: AAP
PROJECT NUMBER: SIC163		DRAWING NAME: M.DRNG-FDAN	

SHEET TITLE:

TOPOGRAPHIC MAP
AREA E

SHEET NUMBER: 11 of 16



ATLANTIC OCEAN

PIPE LEGEND	
ID	PIPE MATERIAL
DIP	DUCTILE IRON PIPE
IP	IRON PIPE
CIP	CAST IRON PIPE
CMP	CORRUGATED METAL PIPE
CAP	CORRUGATED ALUMINUM PIPE
RPC	REINFORCED CONCRETE PIPE
Perf. RPC	PERFORATED REINFORCED CONCRETE PIPE
HERCP	HORIZONTAL ELLIPTICAL REINFORCED CONCRETE PIPE
HDPE	HIGH DENSITY POLYETHYLENE PIPE
Perf. HDPE	PERFORATED HIGH DENSITY POLYETHYLENE PIPE
PVC	POLYVINYL CHLORIDE PIPE
ADS	ADVANCED DRAINAGE SYSTEM PIPE (HDPE)
ACP	ASBESTOS CEMENT PIPE
VCP	VITRIFIED CLAY PIPE



MASER

CONSULTING P.C.

Customer Loyalty through Client Satisfaction
www.maserconsulting.com
 Engineers ■ Planners ■ Surveyors
 Landscape Architects ■ Environmental Scientists

Office Locations:

■ Red Bank, NJ	■ Lehigh Valley, PA
■ Clinton, NJ	■ Exton, PA
■ Hamilton, NJ	■ Philadelphia, PA
■ Egg Harbor, NJ	■ Poughkeepsie, NY
■ Montvale, NJ	■ Tampa, FL
■ Mt. Arlington, NJ	■ Orlando, FL
■ Mt. Laurel, NJ	■ Miami, FL
■ Albany, NY	■ Sterling, VA
■ New Windsor, NY	■ Norfolk, VA
■ Westchester, NY	■ Albuquerque, NM
■ Columbia, MD	■ Charlotte, NC

State of NJ, Certificate of Authorization: 24A279605

811
 Know what's below.
 Call before you dig.
 FOR STATE SPECIFIC DIRECT PHONE NUMBERS VISIT
WWW.CALL811.COM

REV	DATE	DRAWN BY	DESCRIPTION
1	11-11-11	11-11-11	1
2	11-11-11	11-11-11	2
3	11-11-11	11-11-11	3
100	11-11-11	11-11-11	100

ANDREW A. PREVITI
NEW JERSEY PROFESSIONAL
ENGINEER - LICENSE NUMBER: GE36663

FLOOD MITIGATION
STUDY MAPPING

FOR

CITY OF SEA ISLE
CITY

CITY OF SEA ISLE CITY
CAPE MAY COUNTY
NEW JERSEY



EGG HARBOR OFFICE
500 Scarborough Drive,
Suite 108
Egg Harbor, NJ 08234
Phone: 609.390.1927
Fax: 609.390.0040

SCALE: AS SHOWN	DATE: 08/01/18	DRAWN BY: ACE	CHECKED BY: AAP
PROJECT NUMBER: SIC163		DRAWING NAME: M.DRNG.EPLAN	


SHEET TITLE:

DRAINAGE AREAS
AREA A


SHEET NUMBER: 12 of 16

LUDLAM'S THOROFARE

NOTE(s):
Areas within the Lagoon Section of the City (43rd-47th Place & Venetian Road) do not have designated drainage areas as part of this study. These areas have multiple small stormwater management systems which are not interconnected and serve small drainage areas.

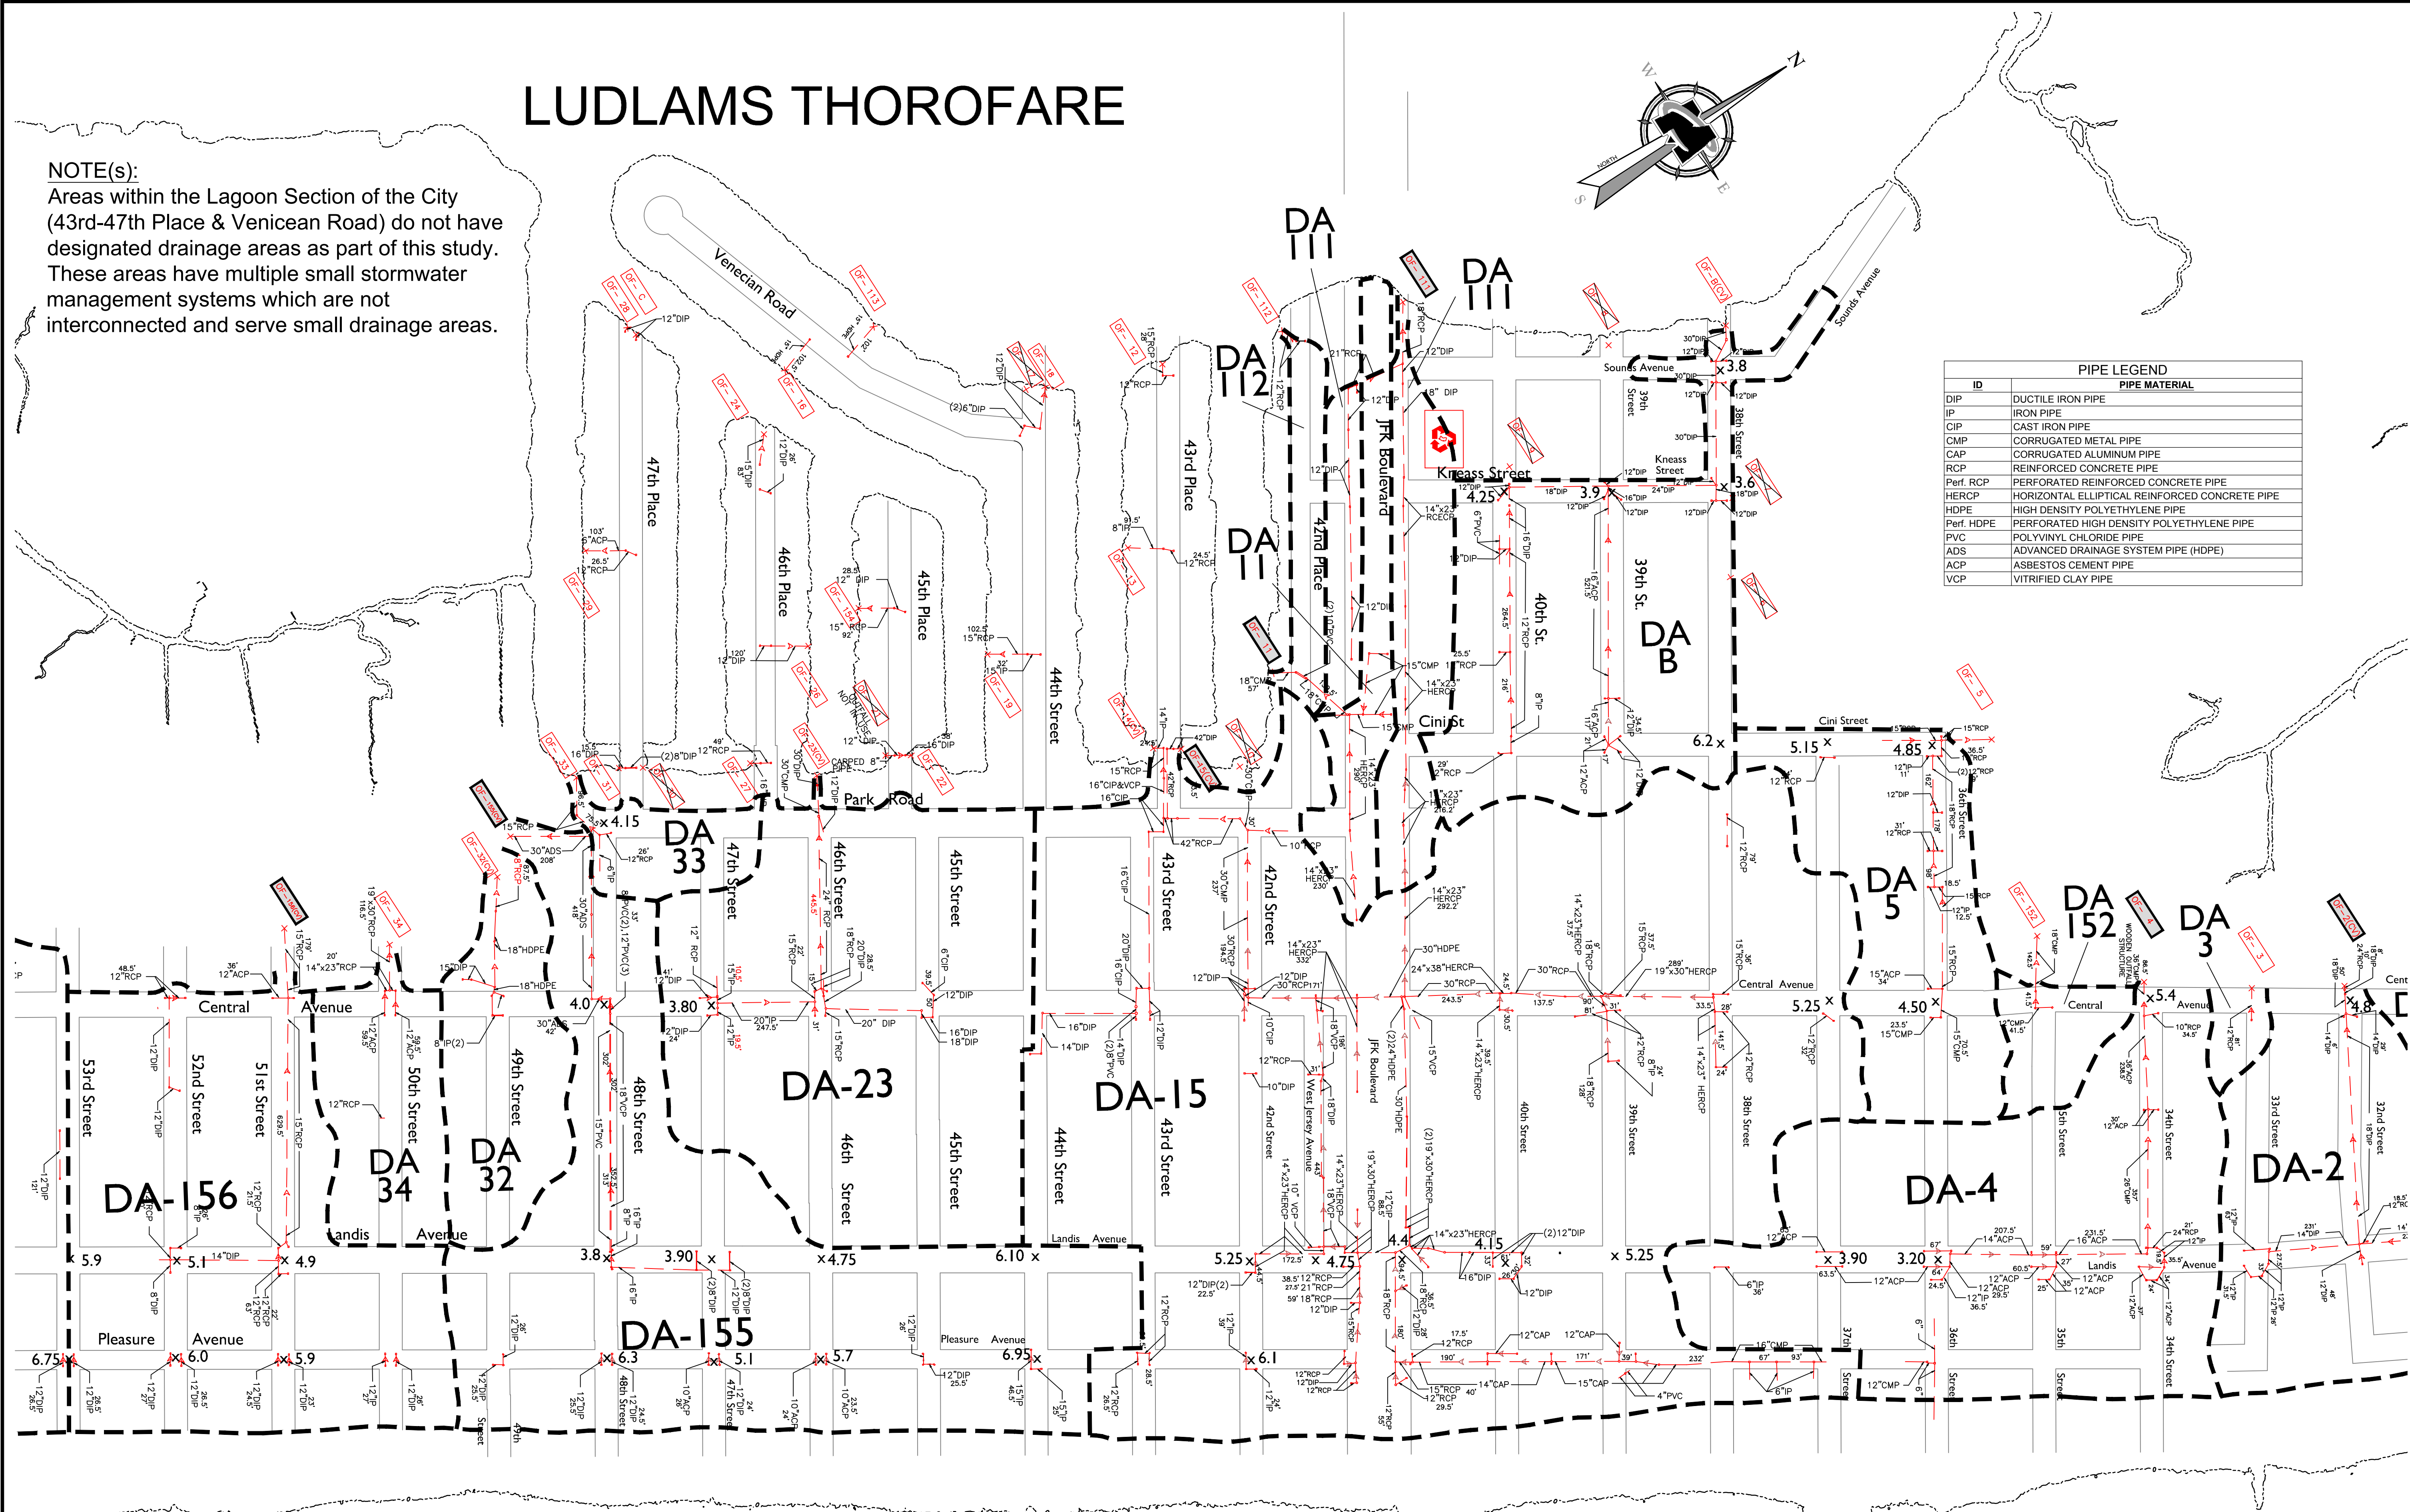

ATLANTIC OCEAN

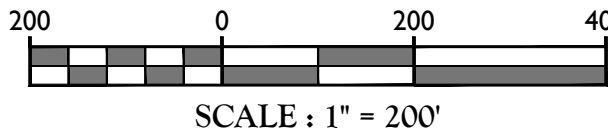

811

PROTECT YOURSELF

ALL STATES REQUIRE NOTIFICATION OF
EXCAVATORS, DESIGNERS, OR ANY PERSON
PREPARING TO DISTURB THE EARTH'S
SURFACE ANYWHERE IN ANY STATE

Know what's below.
Call before you dig.

FOR STATE SPECIFIC DIRECT PHONE NUMBERS VISIT:
WWW.CALL811.COM

PIPE LEGEND	
ID	PIPE MATERIAL
DIP	DUCTILE IRON PIPE
IP	IRON PIPE
CIP	CAST IRON PIPE
CMP	CORRUGATED METAL PIPE
CAP	CORRUGATED ALUMINUM PIPE
RCP	REINFORCED CONCRETE PIPE
Perf. RCP	PERFORATED REINFORCED CONCRETE PIPE
HERCP	HORIZONTAL ELLIPTICAL REINFORCED CONCRETE PIPE
HDPE	HIGH DENSITY POLYETHYLENE PIPE
Perf. HDPE	PERFORATED HIGH DENSITY POLYETHYLENE PIPE
PVC	POLYVINYL CHLORIDE PIPE
ADS	ADVANCED DRAINAGE SYSTEM PIPE (HDPE)
ACP	ASBESTOS CEMENT PIPE
VCP	VITRIFIED CLAY PIPE


REV	DATE	DRAWN BY	DESCRIPTION
1	1	1	1
2	2	2	2
3	3	3	3
4	4	4	4
5	5	5	5
6	6	6	6
7	7	7	7
8	8	8	8
9	9	9	9
10	10	10	10

ANDREW A. PREVITI
NEW JERSEY PROFESSIONAL
ENGINEER - LICENSE NUMBER: GE36663

FLOOD MITIGATION STUDY MAPPING

FOR
CITY OF SEA ISLE
CITY

CITY OF SEA ISLE CITY
CAPE MAY COUNTY
NEW JERSEY

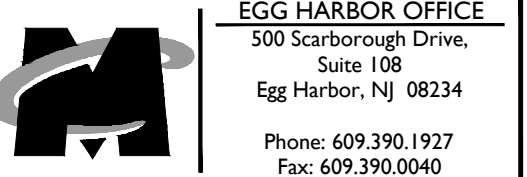

SCALE:	DATE:	DRAWN BY:	CHECKED BY:
AS SHOWN	08/01/18	ACE	AAP
PROJECT NUMBER:		DRAWING NAME:	
SIC163		M-DRNG-FDAN	

DRAINAGE AREAS

AREA C

SHEET NUMBER:

14 of 16



REV	DATE	DRAWN BY	DESCRIPTION
1	1	1	
2	2	2	
3	3	3	
100	100	100	

FLOOD MITIGATION
STUDY MAPPING

FOR

CITY OF SEA ISLE
CITY




EGG HARBOR OFFICE
500 Scarborough Drive,
Suite 108
Egg Harbor, NJ 08234
Phone: 609.390.1927
Fax: 609.390.0040


SCALE: AS SHOWN	DATE: 08/01/18	DRAWN BY: ACE	CHECKED BY: AAP
PROJECT NUMBER: SIC163		DRAWING NAME: M-DRNG-FDAN	

DRAINAGE AREAS
AREA D

SHEET NUMBER:
15 of 16

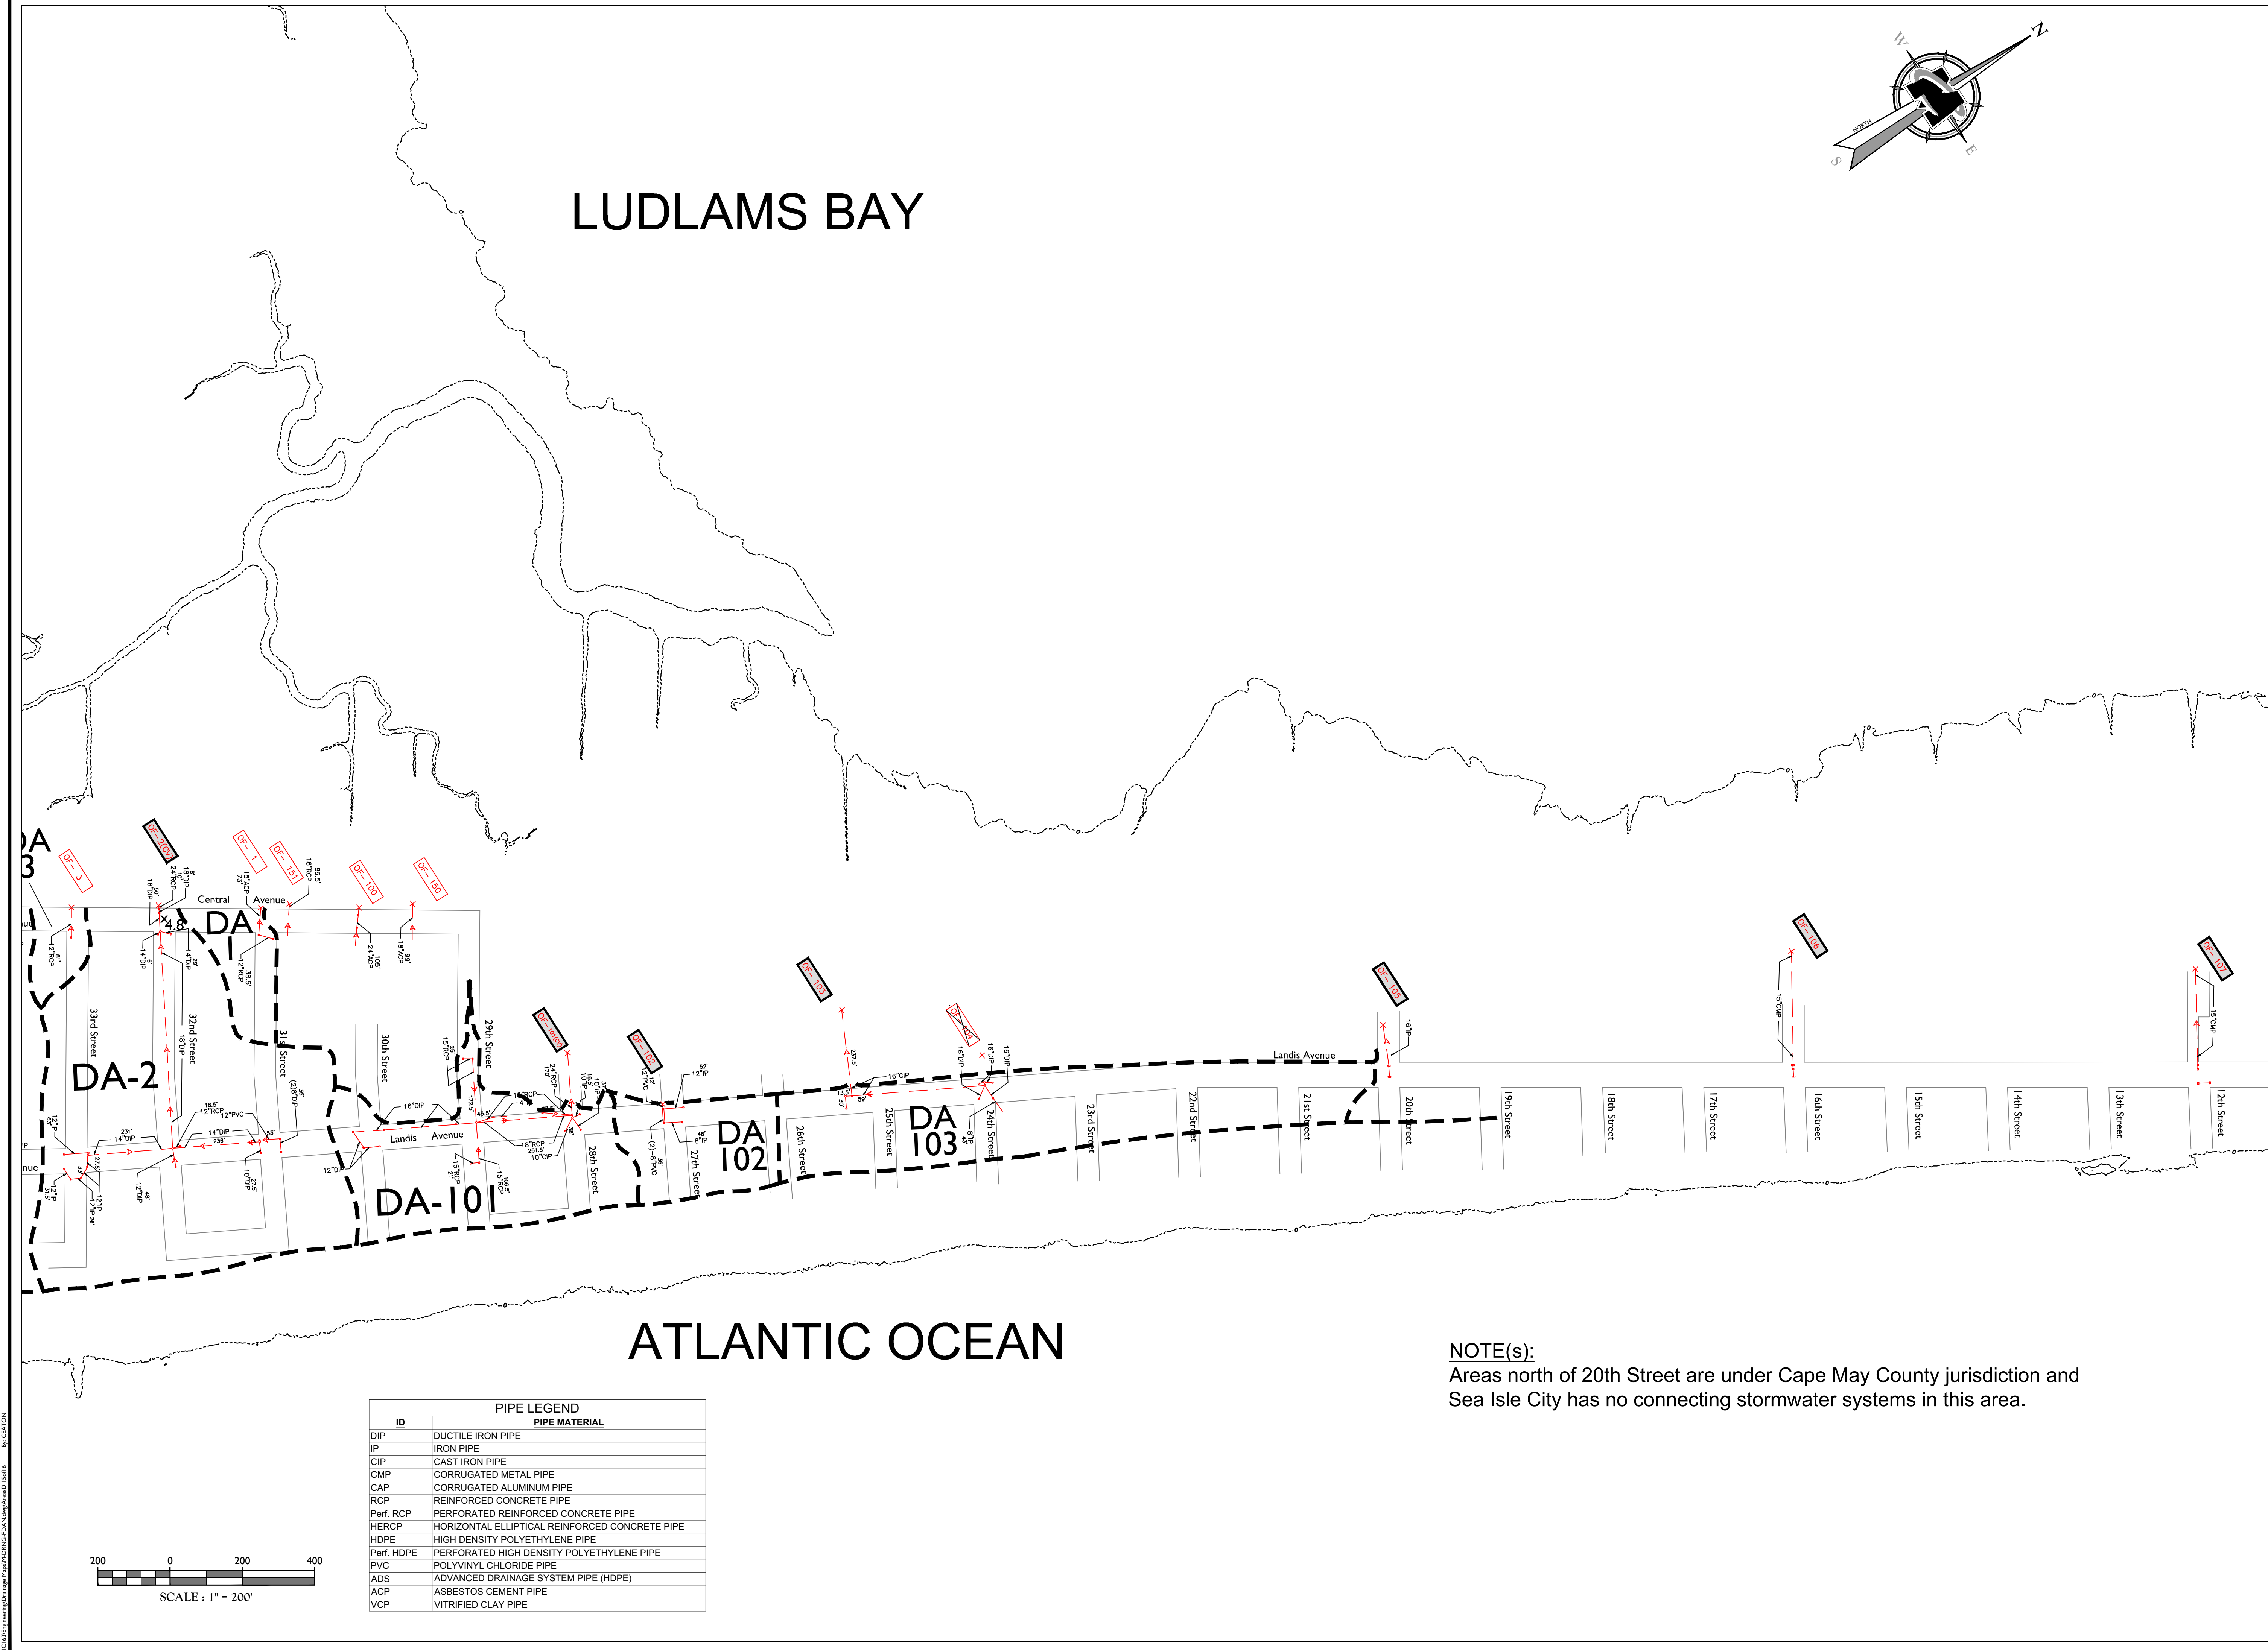

Areas north of 20th Street are under Cape May County jurisdiction and Sea Isle City has no connecting stormwater systems in this area.

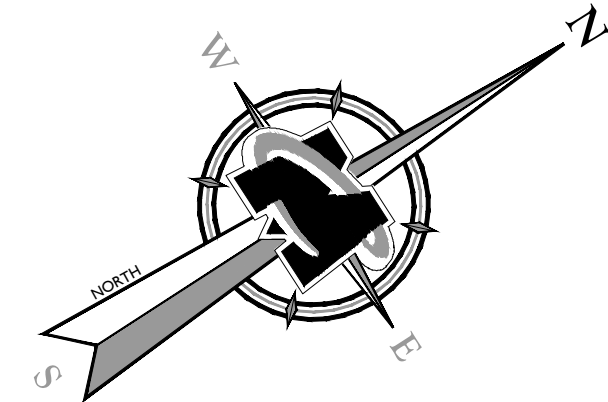


REV	DATE	DRAWN BY	DESCRIPTION
1	11-1	1	
2	11-1	1	
ANDREW A. PREVITI
NEW JERSEY PROFESSIONAL
ENGINEER - LICENSE NUMBER: GE36663

FLOOD MITIGATION STUDY MAPPING

FOR
CITY OF SEA ISLE
CITY

CITY OF SEA ISLE CITY
CAPE MAY COUNTY
NEW JERSEY

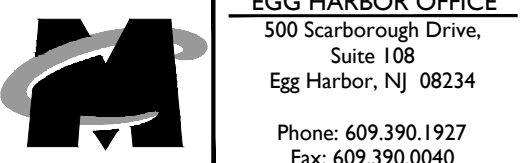

SCALE: AS SHOWN	DATE: 08/01/18	DRAWN BY: ACE	CHECKED BY: AAP
PROJECT NUMBER: SIC163		DRAWING NAME: M-DRNG-FDAN	

DRAINAGE AREAS
AREA E

SHEET NUMBER:

16 of 16



ATLANTIC OCEAN

PIPE LEGEND	
ID	PIPE MATERIAL
DIP	DUCTILE IRON PIPE
IP	IRON PIPE
CIP	CAST IRON PIPE
CMP	CORRUGATED METAL PIPE
CAP	CORRUGATED ALUMINUM PIPE
RCP	REINFORCED CONCRETE PIPE
Perf. RCP	PERFORATED REINFORCED CONCRETE PIPE
HERCP	HORIZONTAL ELLIPTICAL REINFORCED CONCRETE PIPE
HDPE	HIGH DENSITY POLYETHYLENE PIPE
Perf. HDPE	PERFORATED HIGH DENSITY POLYETHYLENE PIPE
PVC	POLYVINYL CHLORIDE PIPE
ADS	ADVANCED DRAINAGE SYSTEM PIPE (HDPE)
ACP	ASBESTOS CEMENT PIPE
VCP	VITRIFIED CLAY PIPE

